


資料 1

場内緊急調査結果追加判明分


# プラント裏湧水水路調査結果

平面図 1/2500

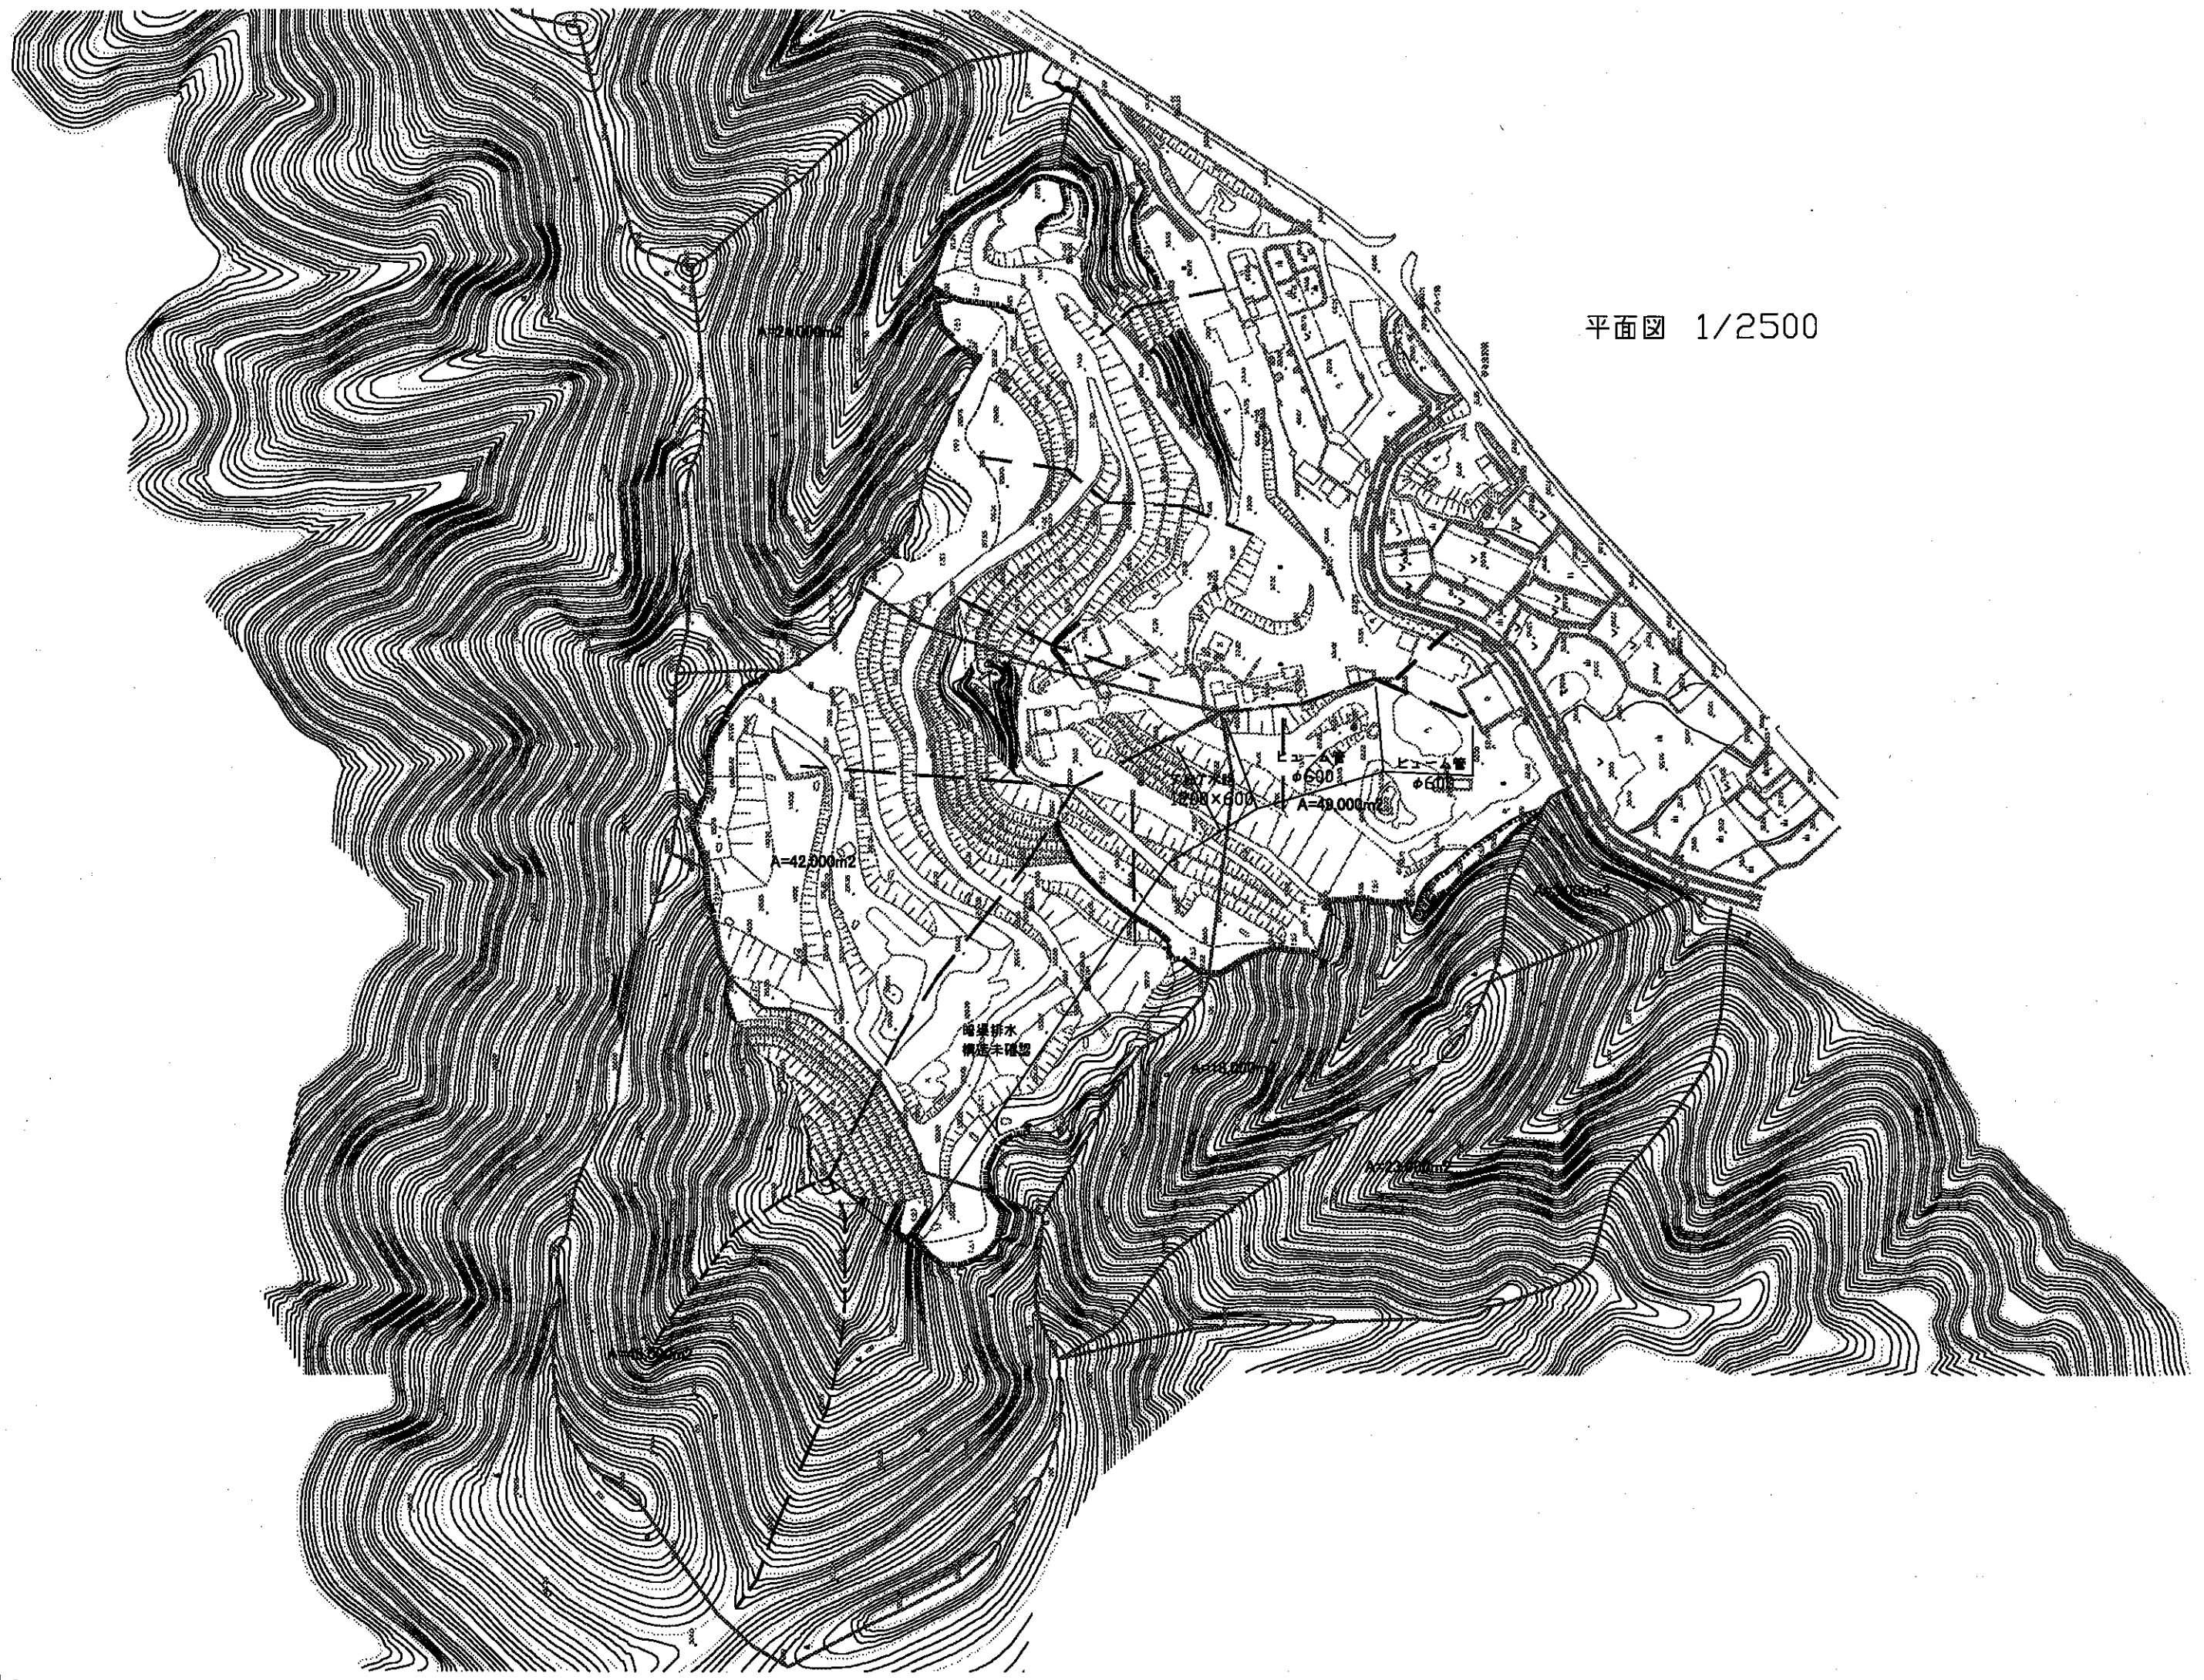






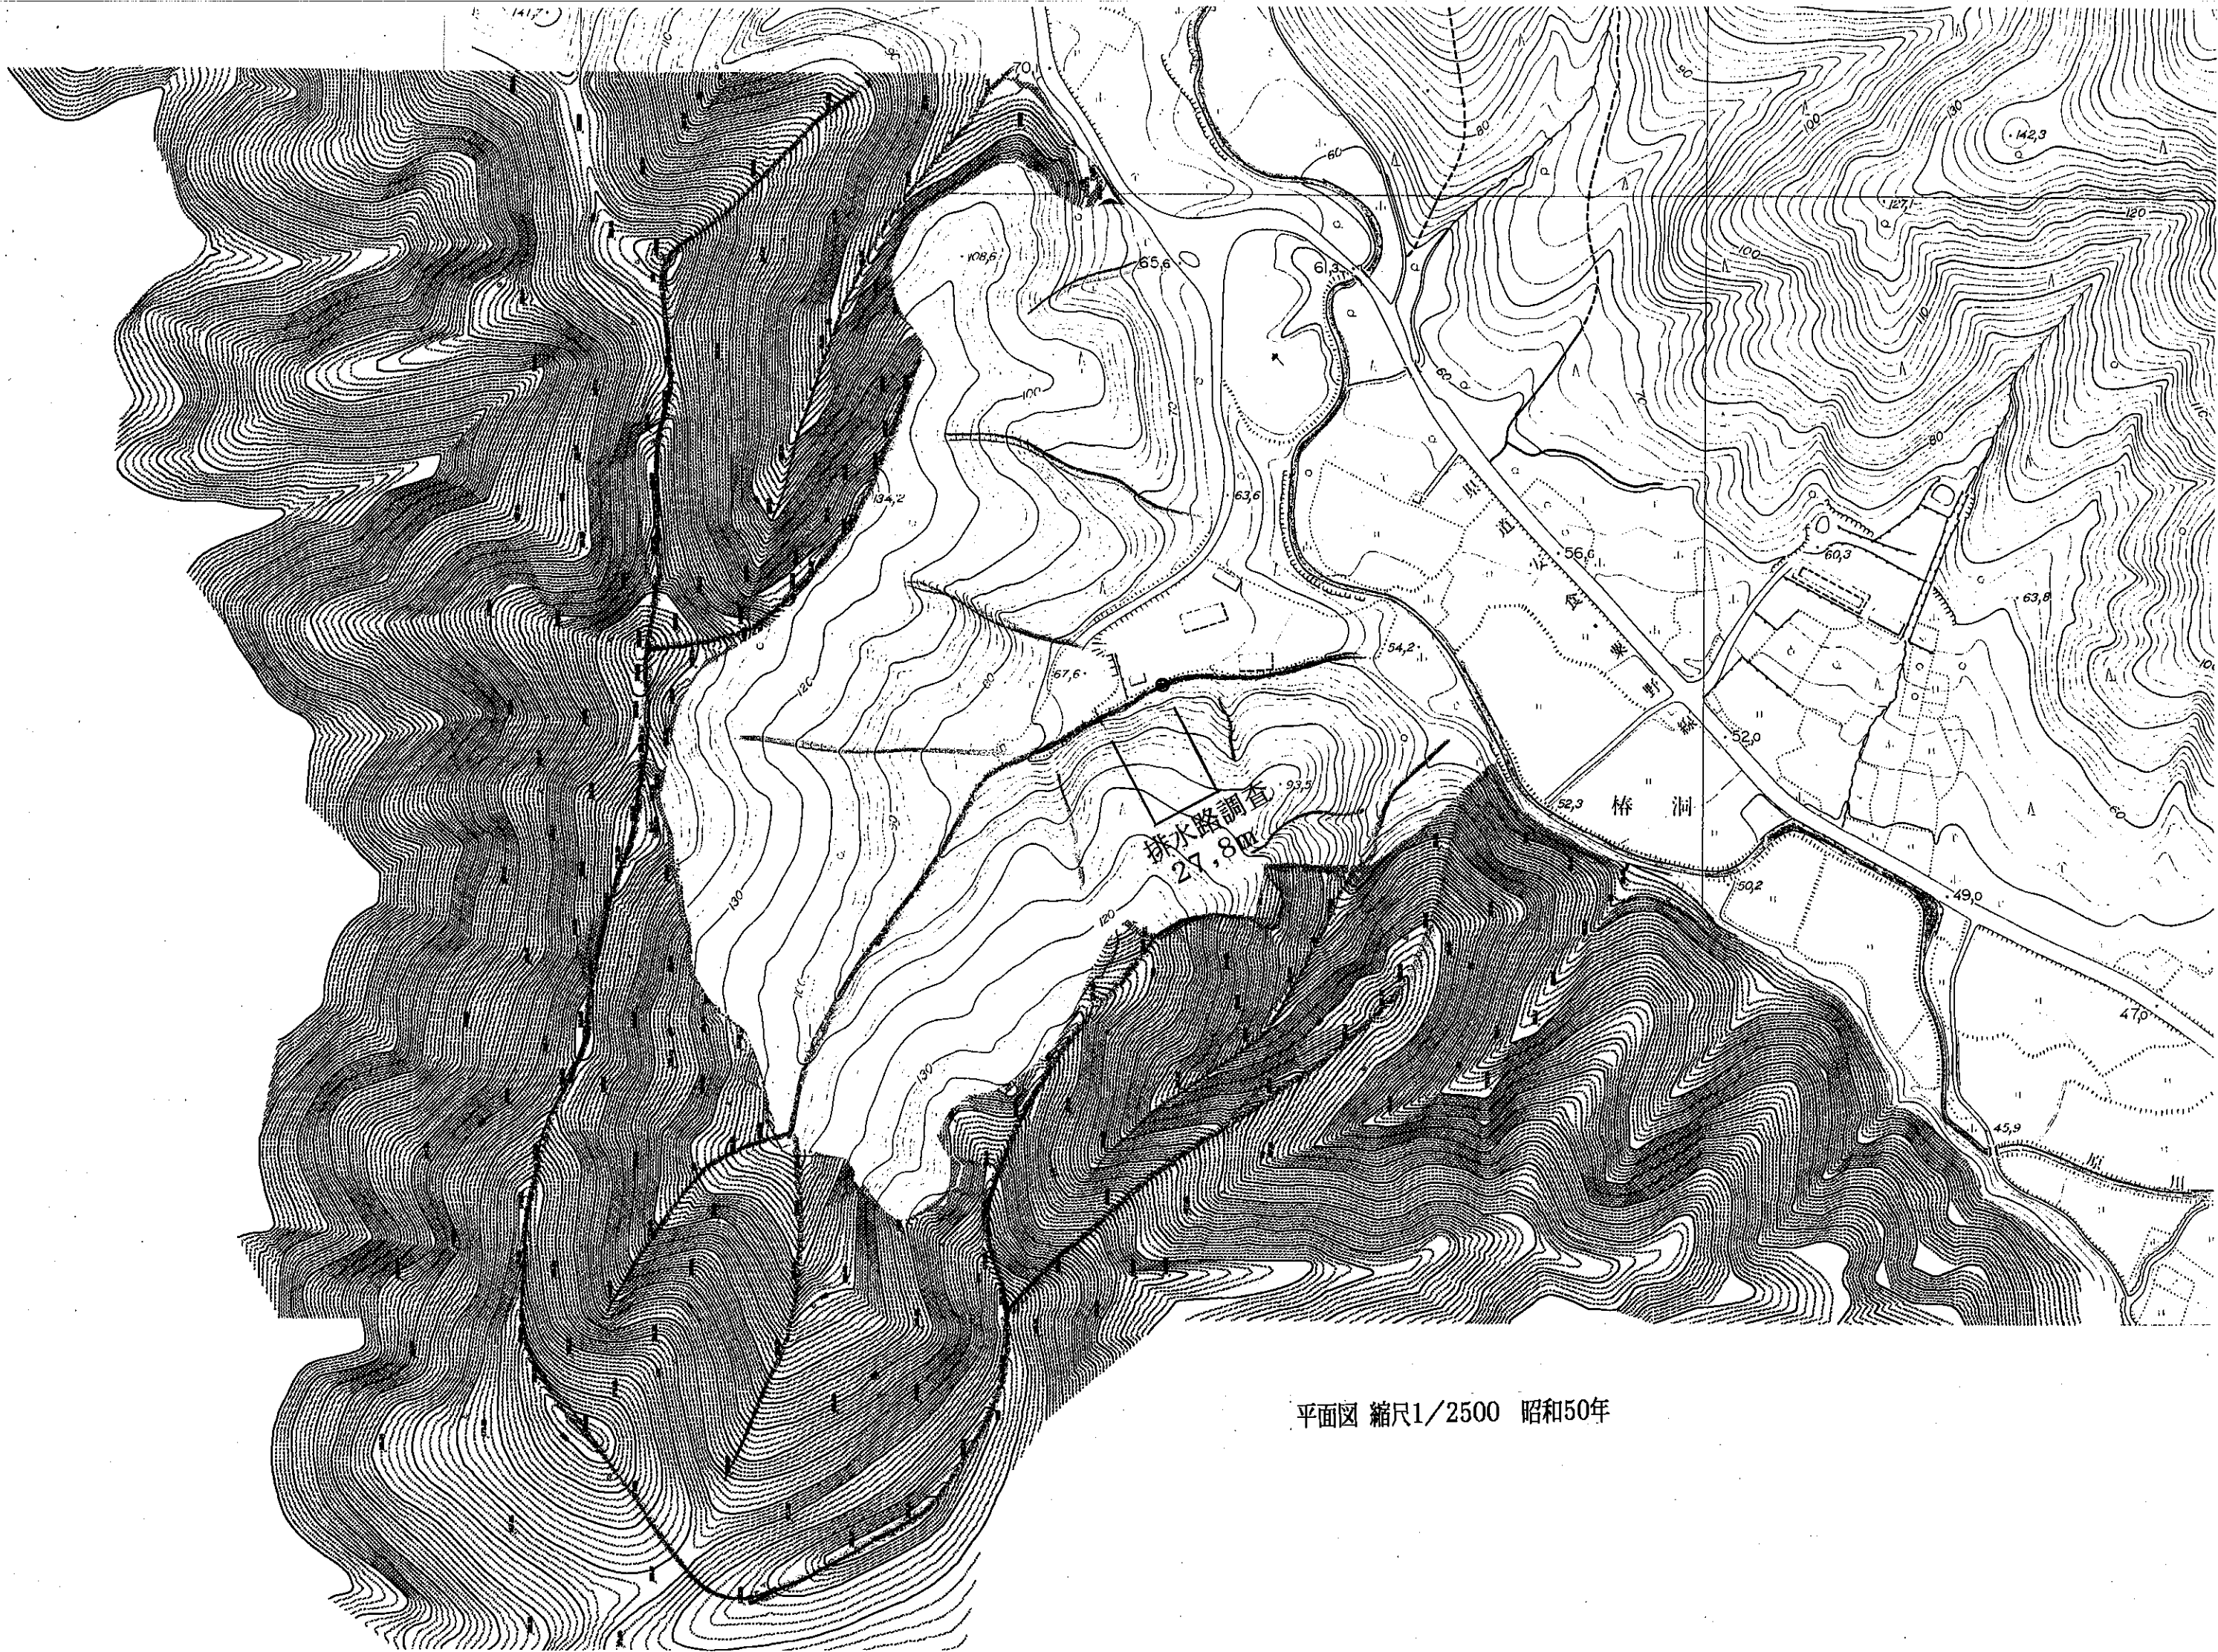


平面図 縮尺1/2500 昭和50年






# 排水路 断面図

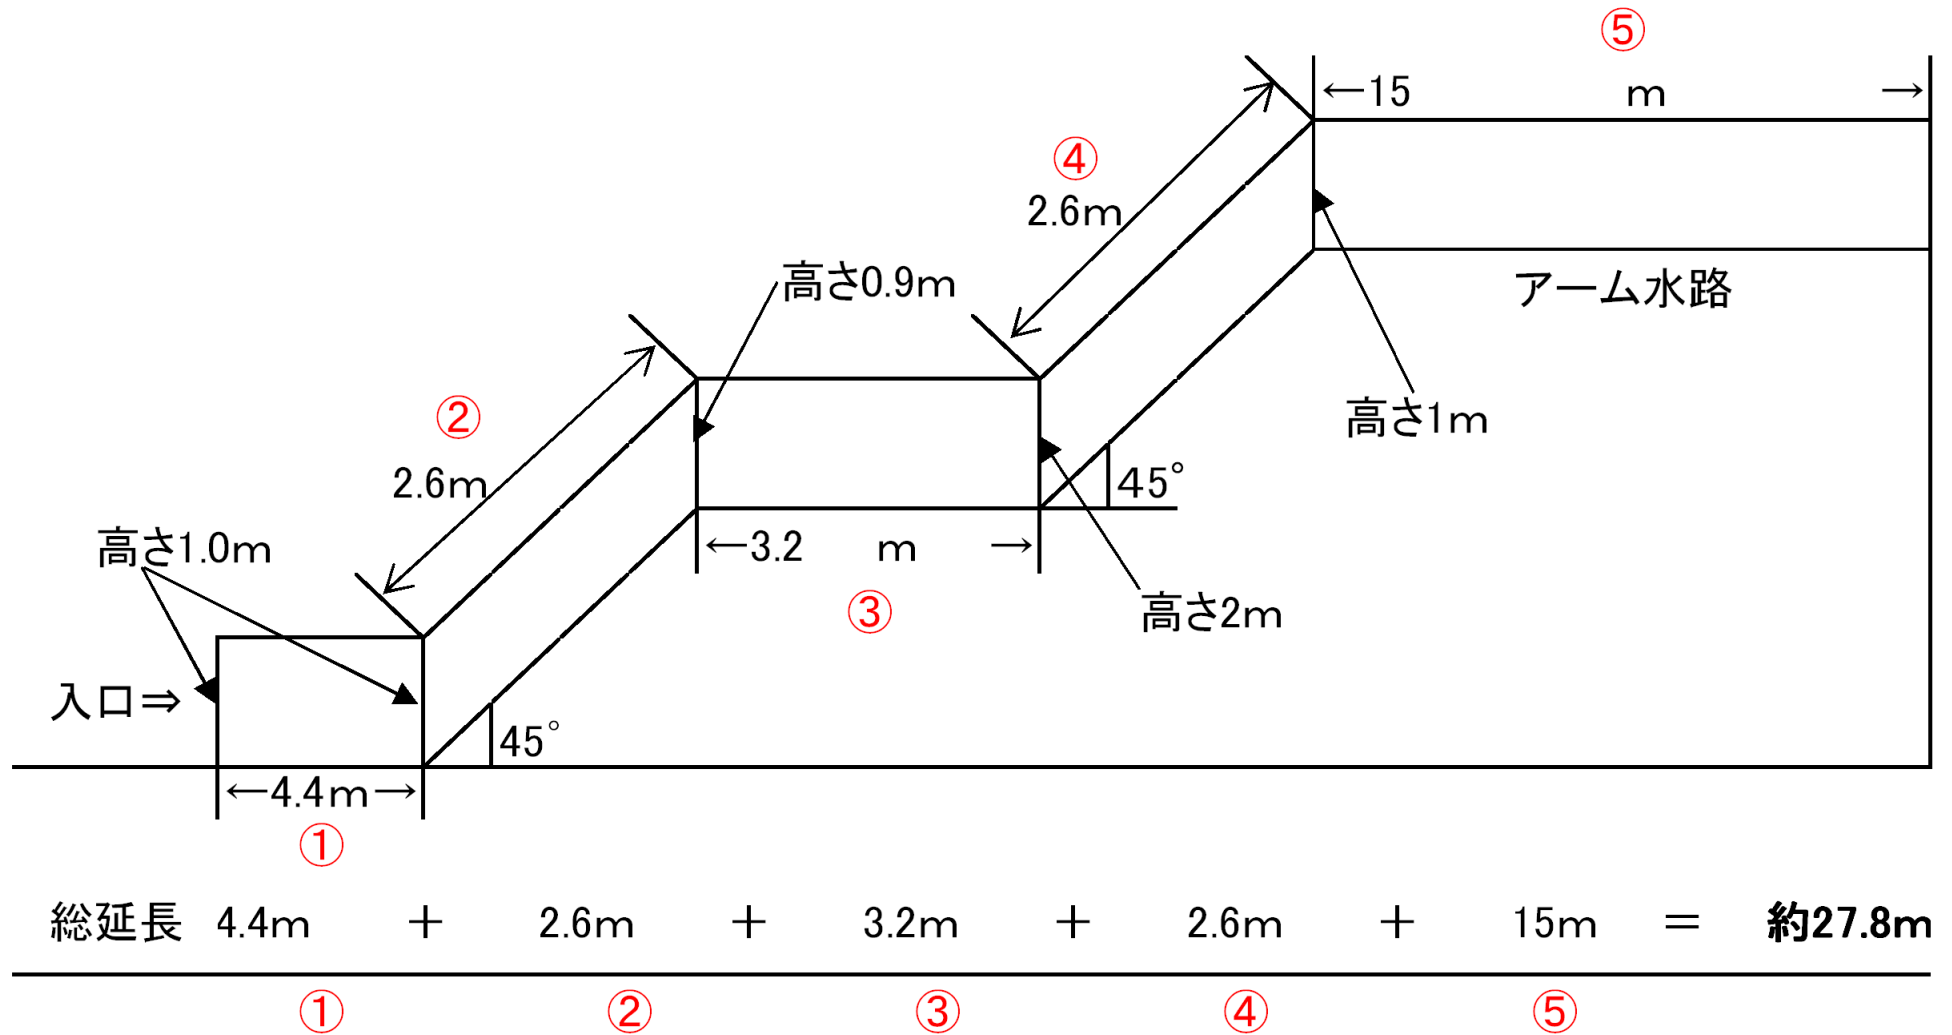

# プレハブ水路



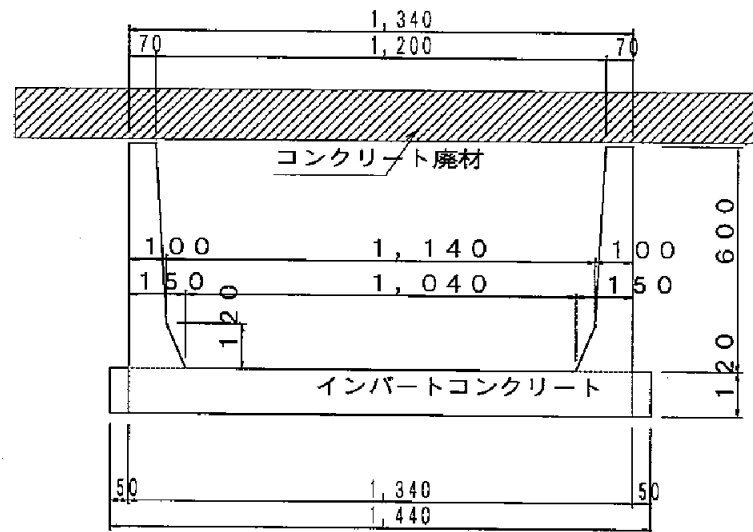


■プレハブ水路〈A型〉

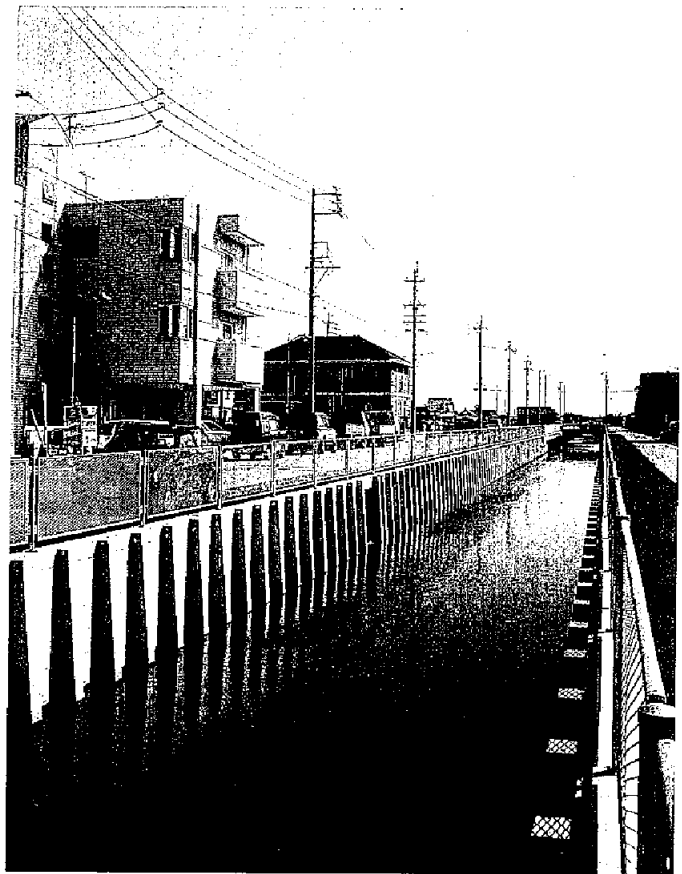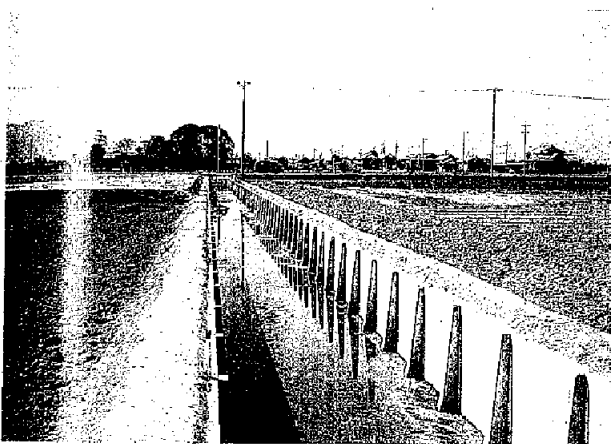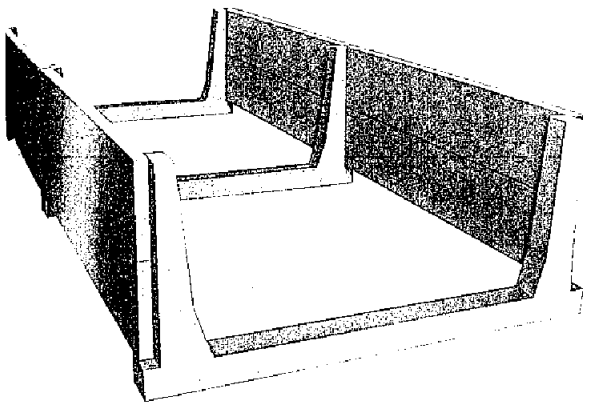


プレハブ水路

■プレハブ水路〈B型〉

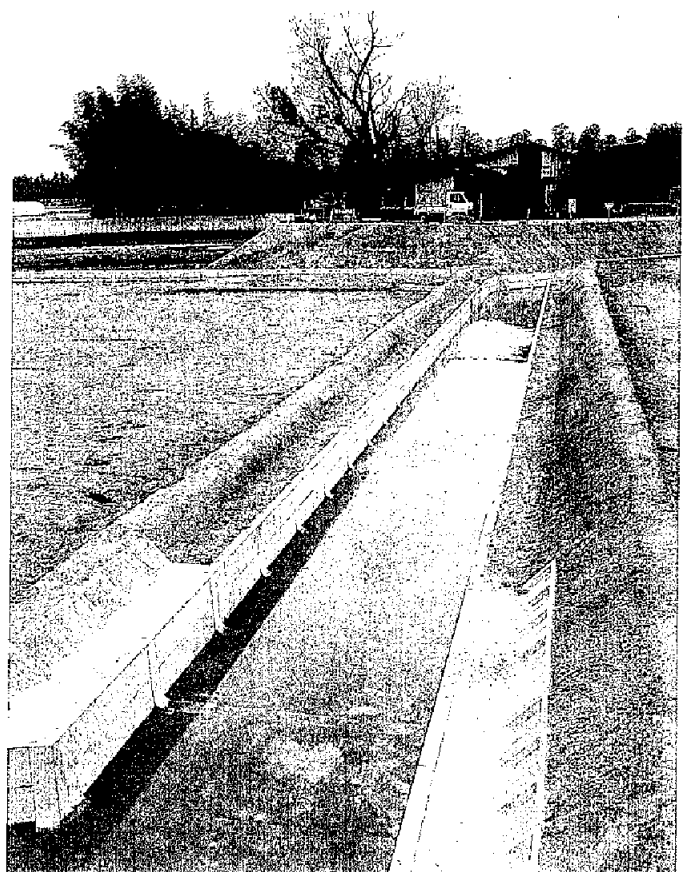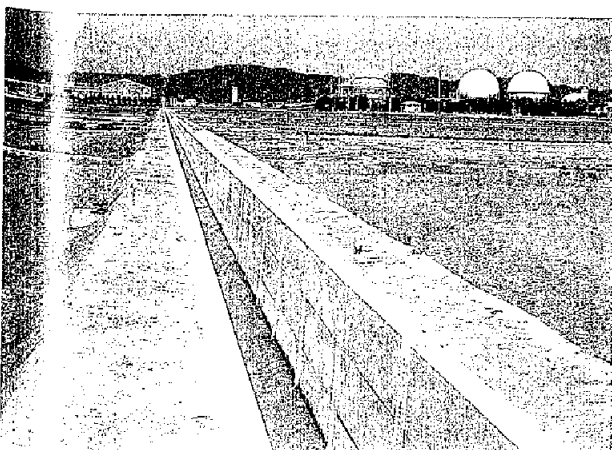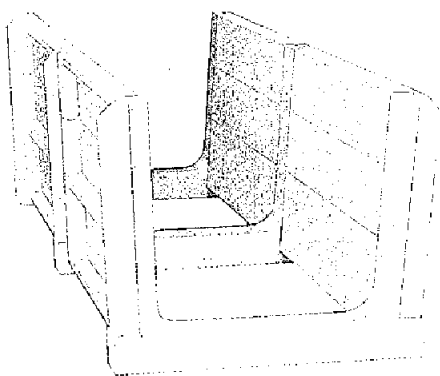



# 写真箇所位置図

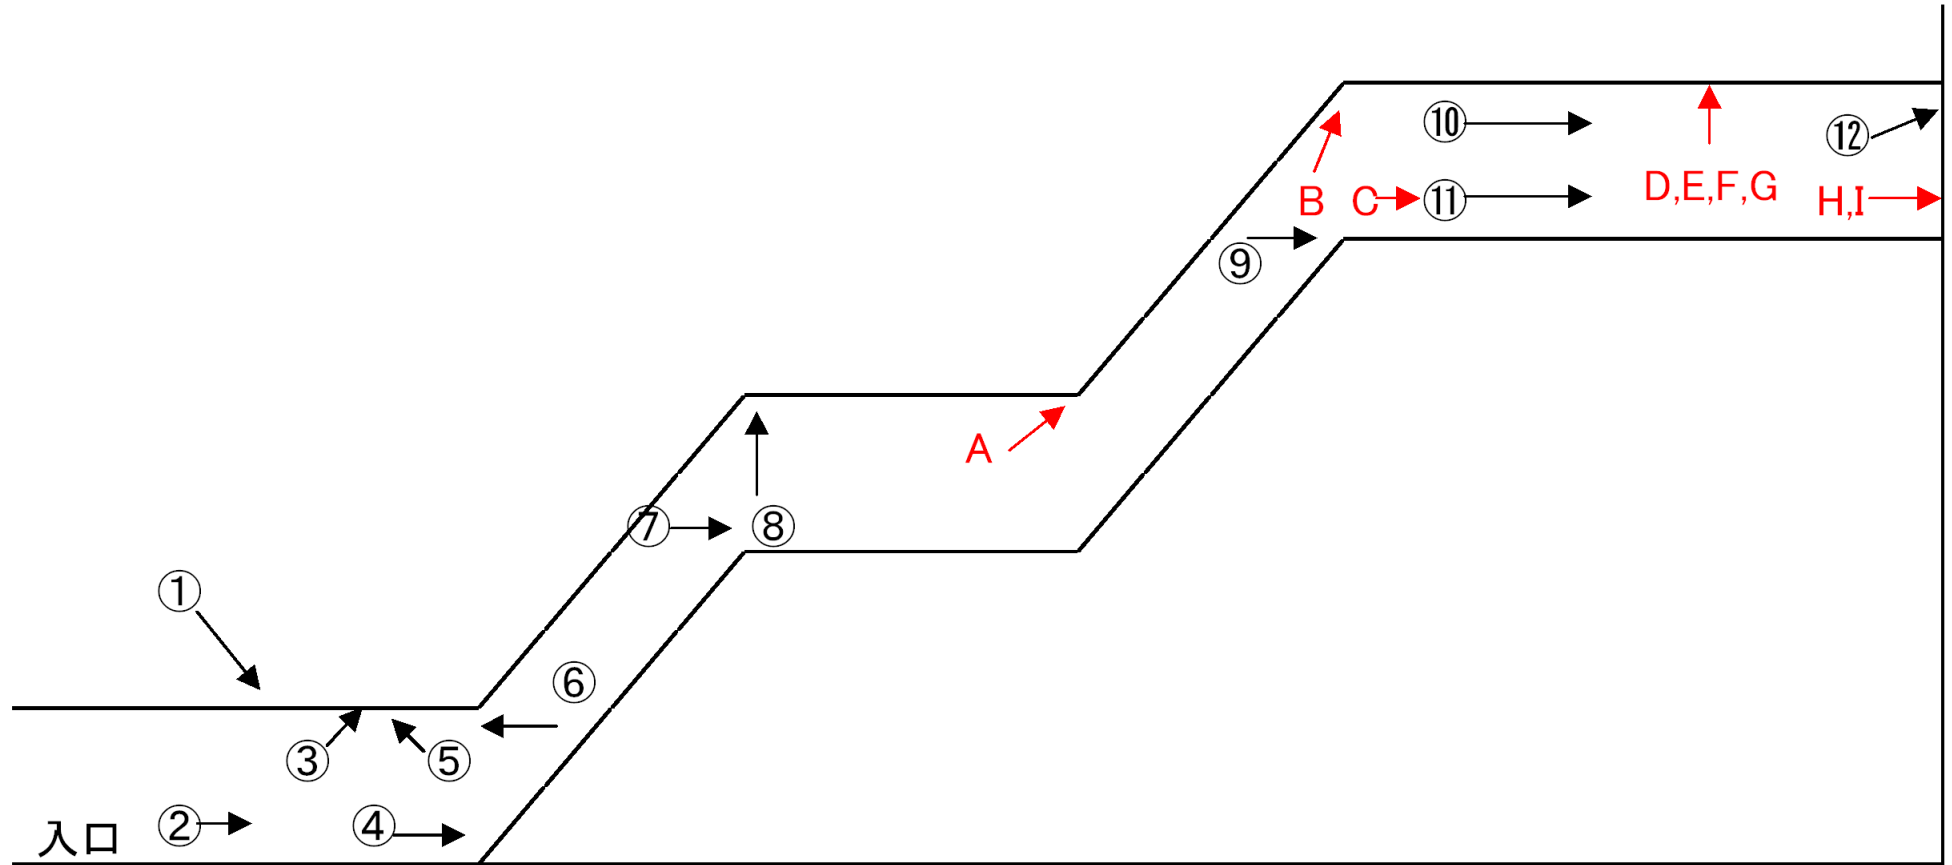


①～⑫ デジタルカメラにて撮影


A～I ビデオからの取り込み画像





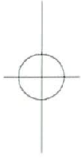

No.④

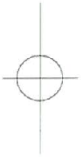
No.⑤





No.⑥



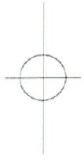

No.⑦

No.⑧

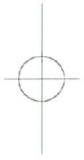



No.⑨





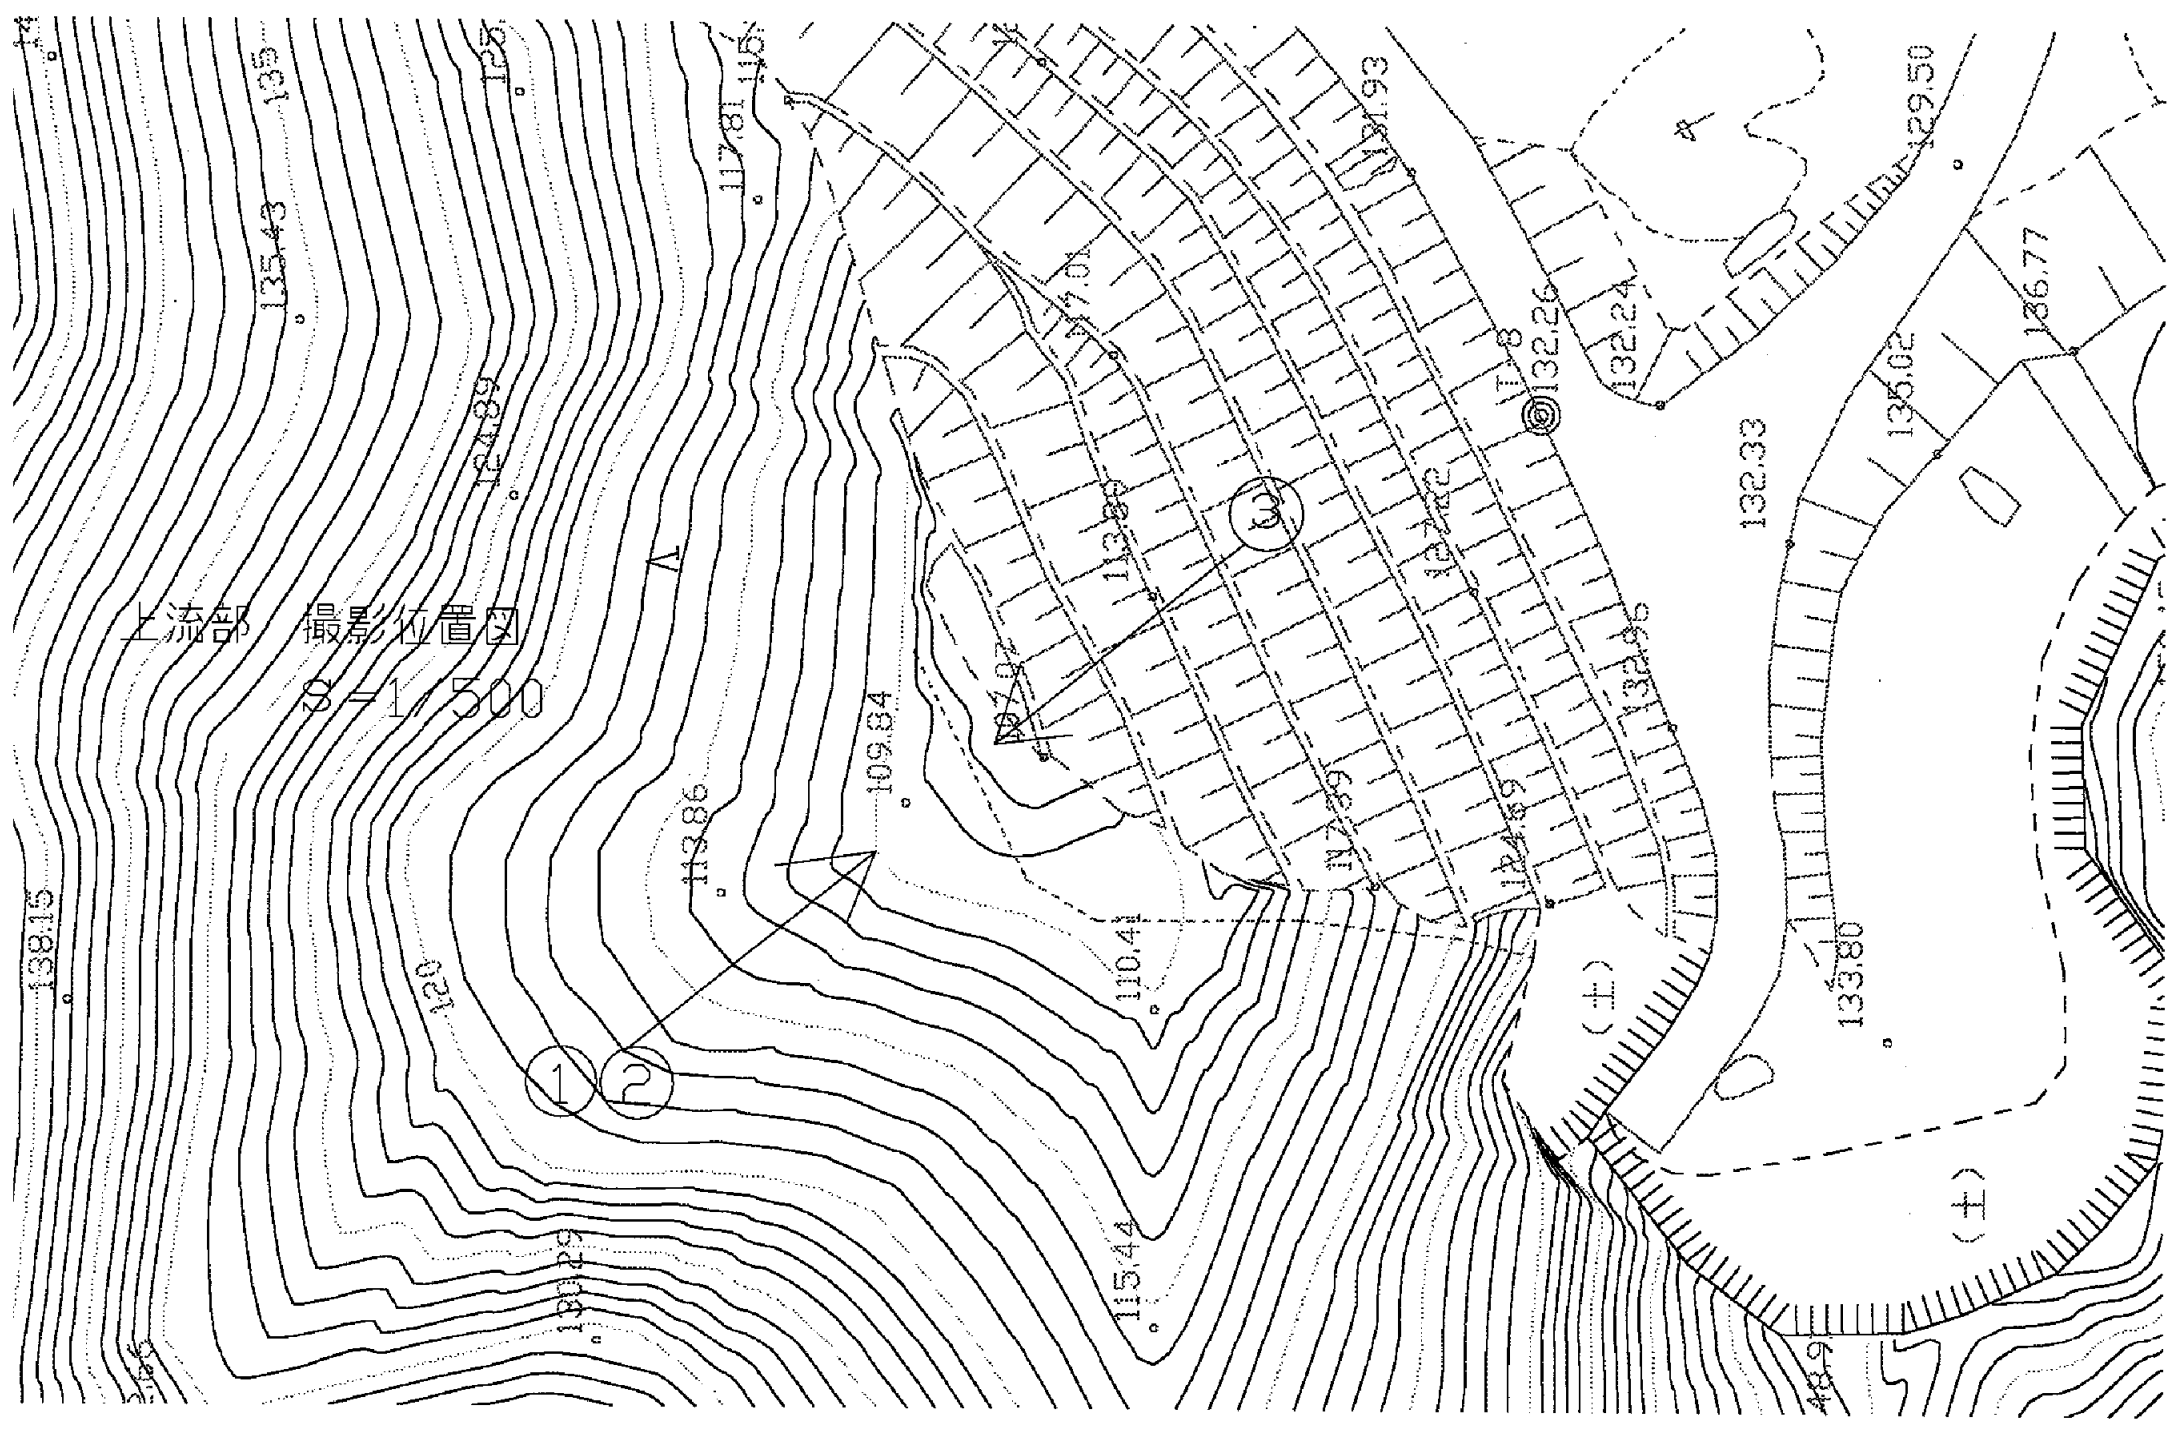

上流部 撮影位置図

1/500

138.15

135.43

124.39

120

117.81

115.44

110.41

109.64

137.81

132.26

132.24

132.33

133.80

135.02

136.77

129.50

131.93

1

2



3

(±)

(±)


4



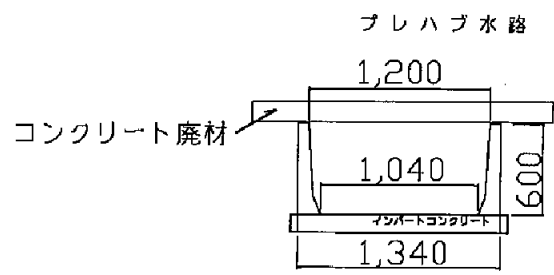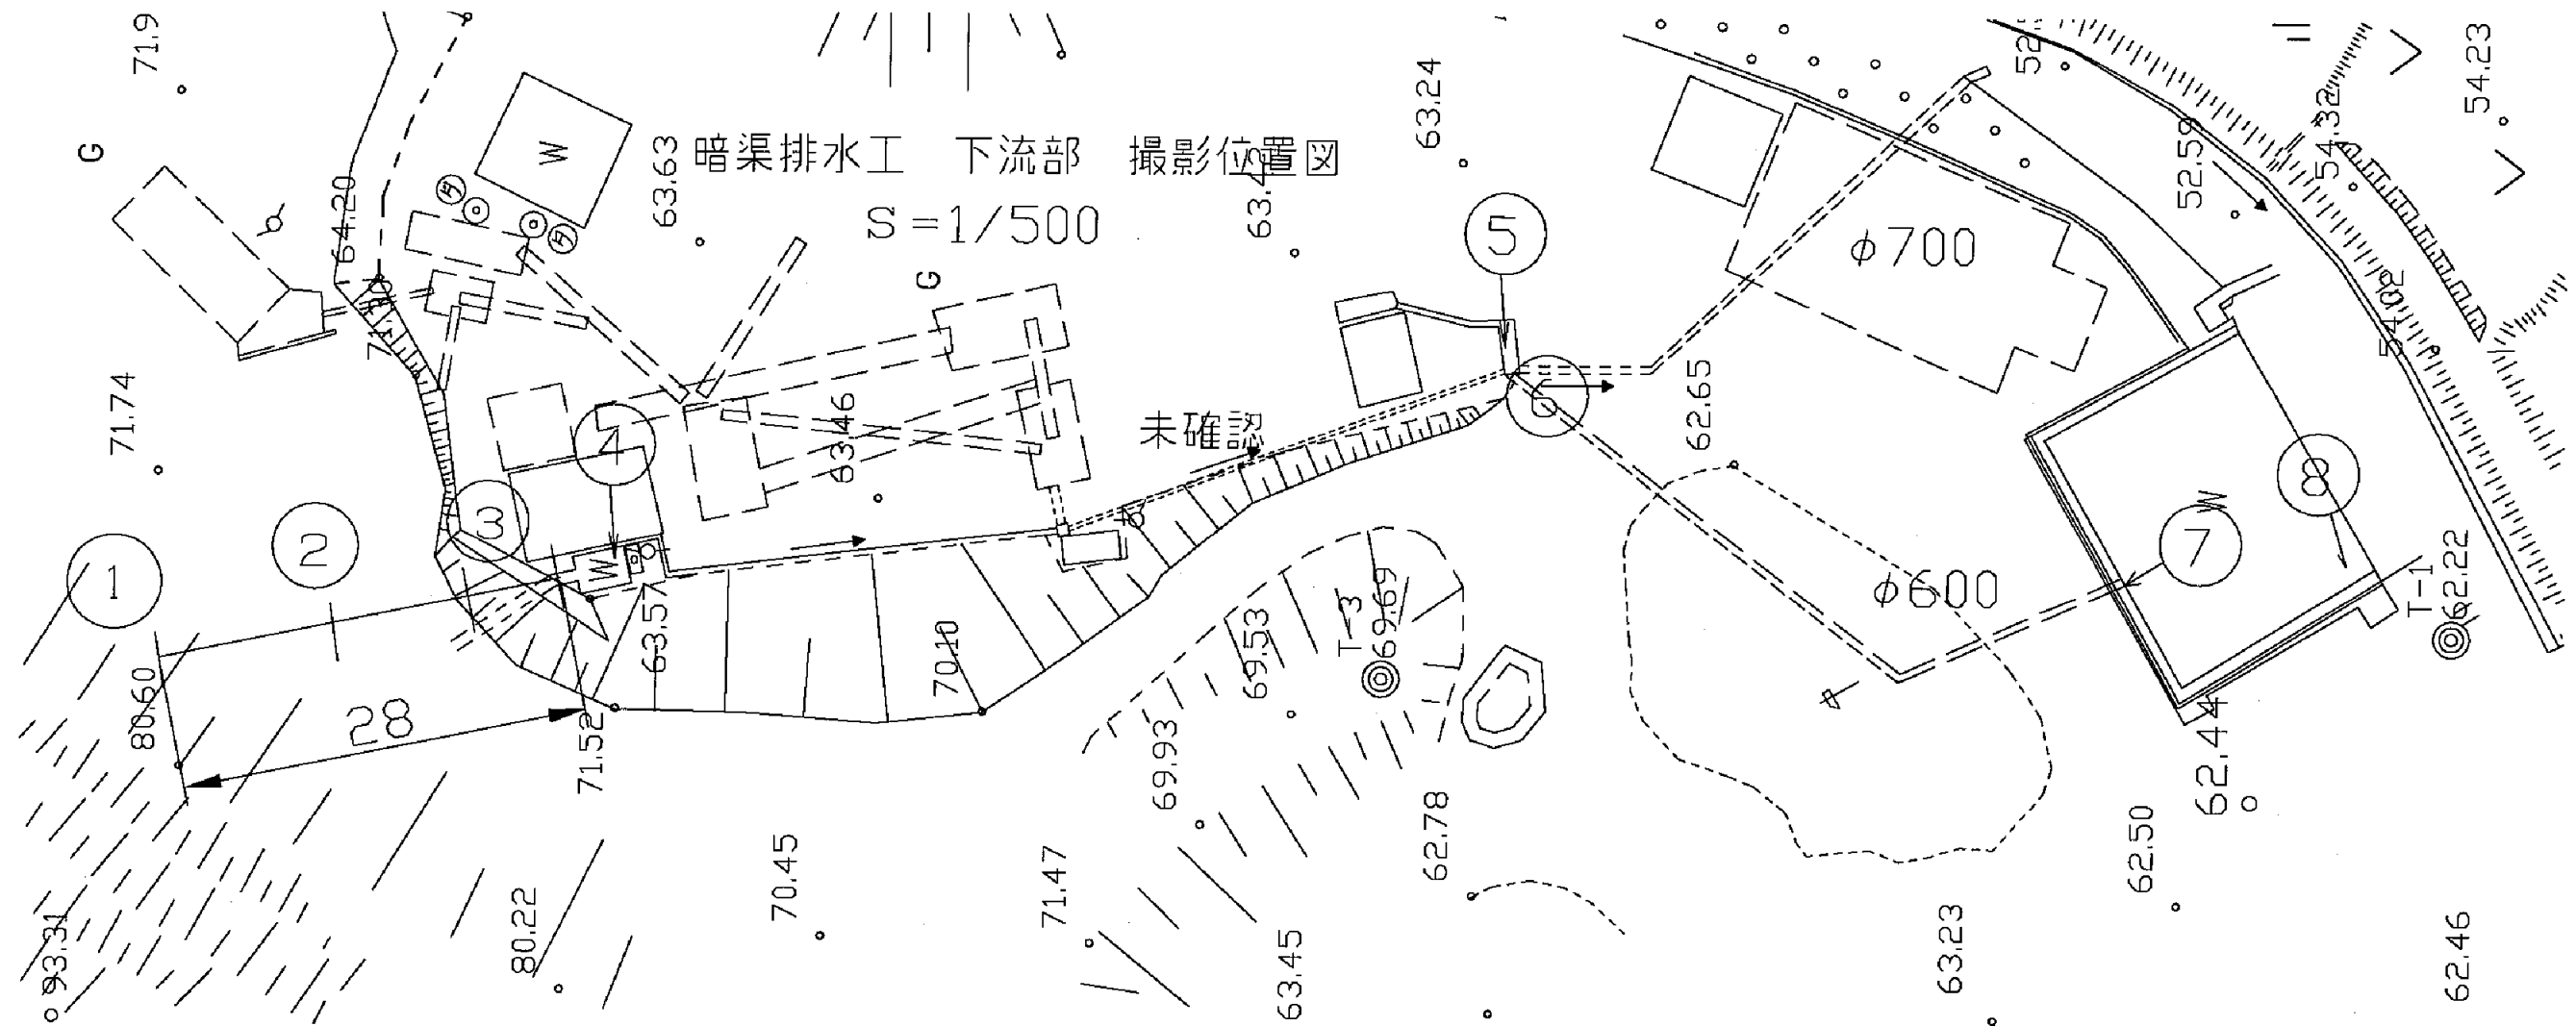

(H1)  
φ600 比レ管 吐口  
敷高 H=61.385m

(H3)  
φ700 比レ管 呑口  
敷高 H=60.714m

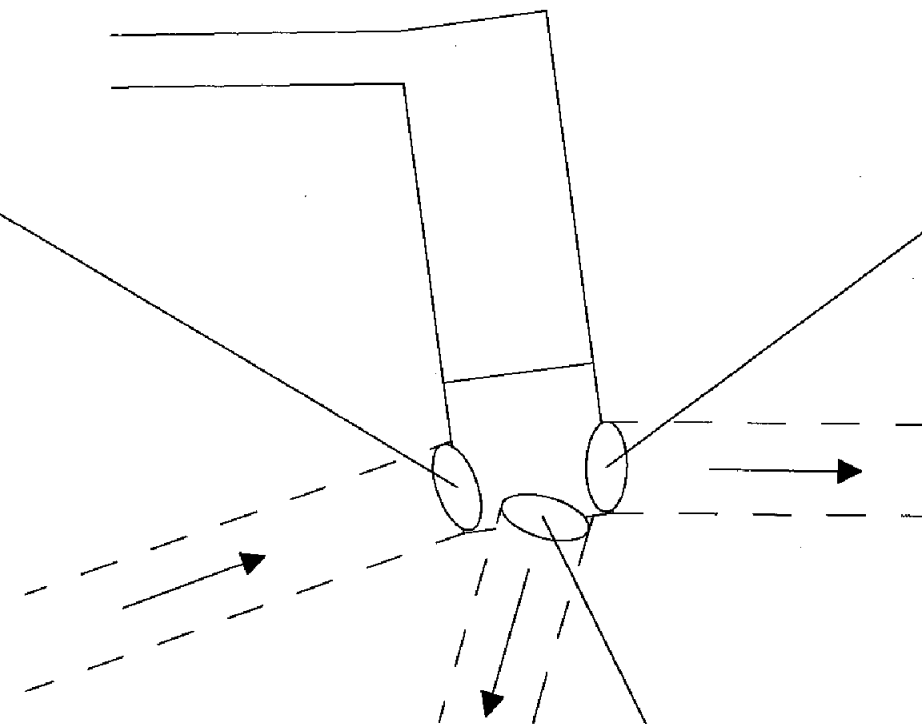

(H2)  
φ600 鋼管 呑口  
敷高 H=60.786m



上流部①




上流部②



上流部③



現況地形状況

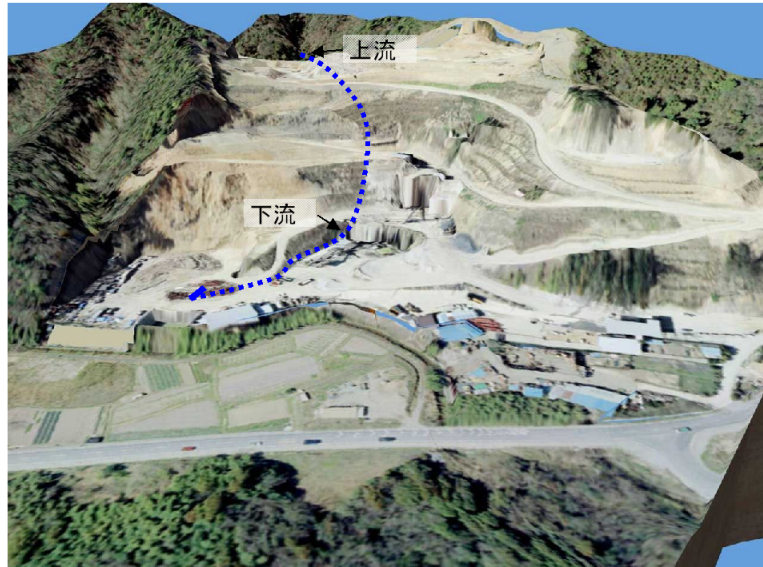


■ VR画像より

昭和50年地形状況




現在と昭和50年地形との比較断面

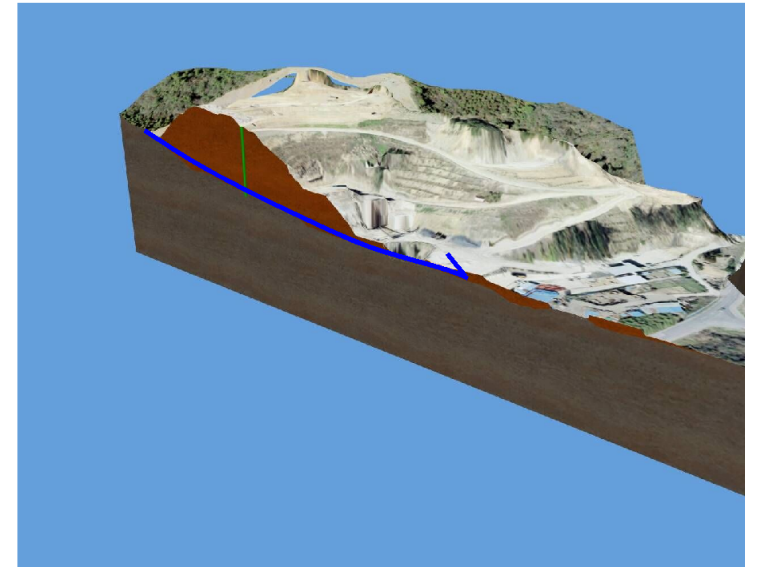



下流部①

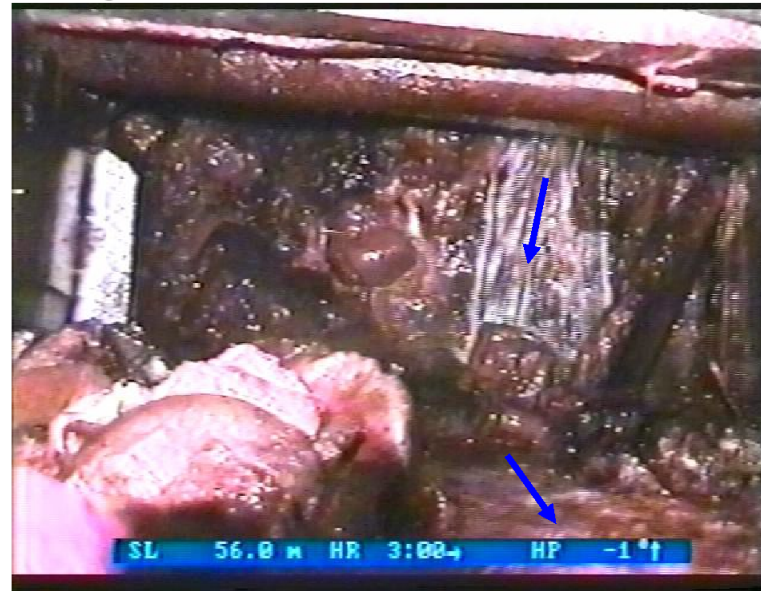

下流部②



下流部③




流部下④



流部下⑤



流部下⑥

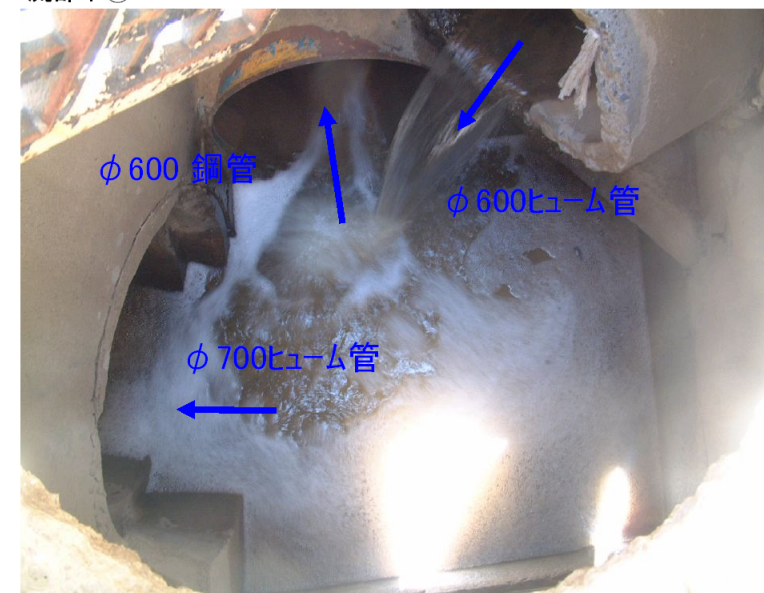

流部下⑦-1



流部下⑦-2



流部下⑧

