




■ピット平面図 (S=1/500)

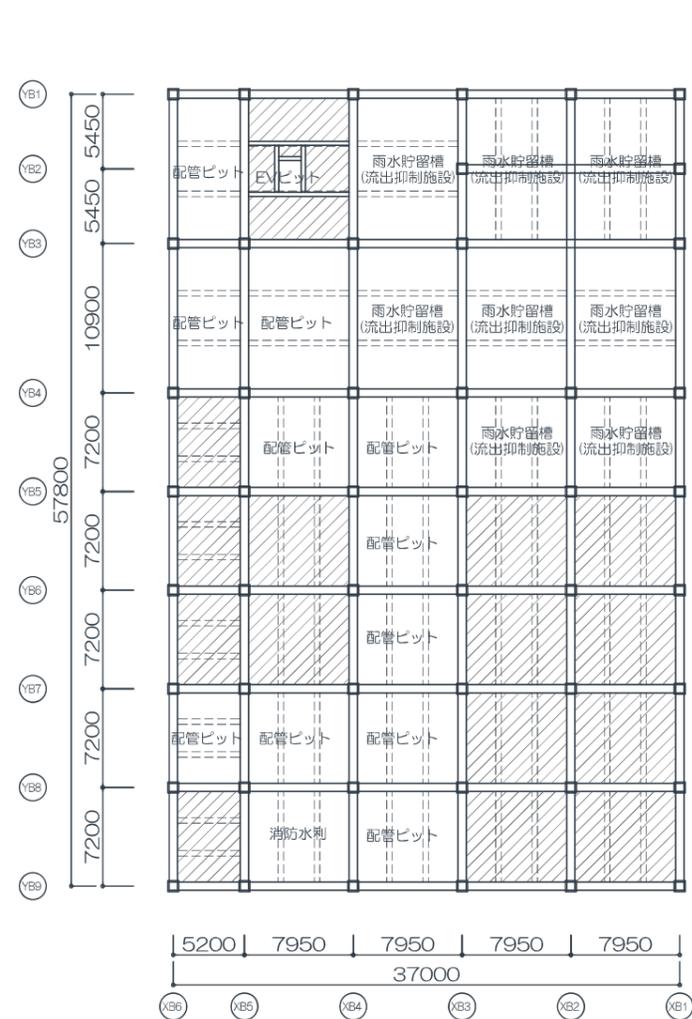



体育館棟

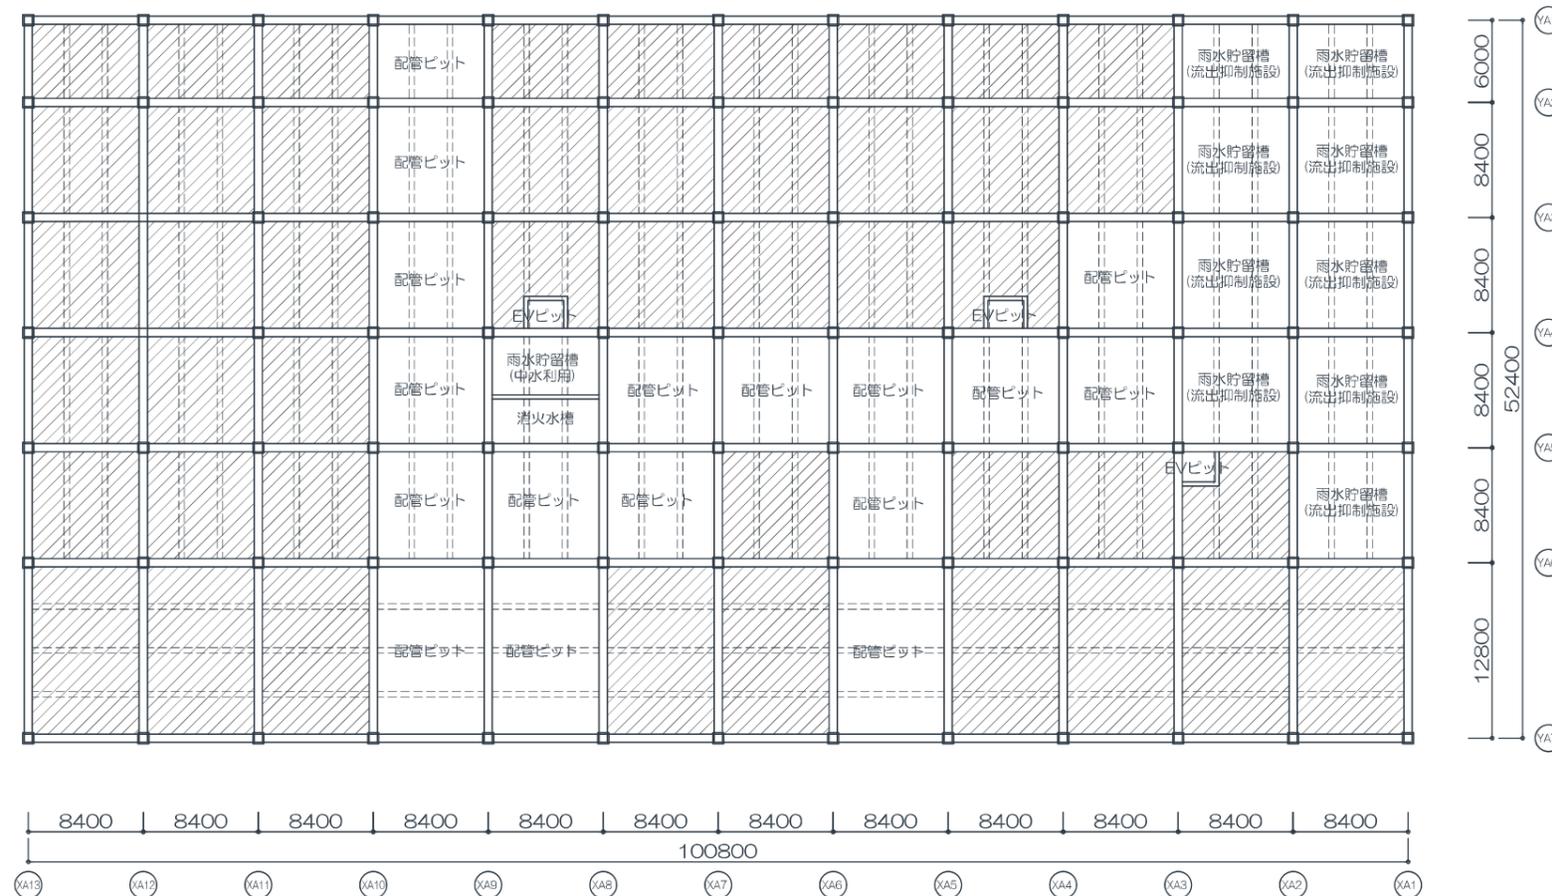


校舎棟

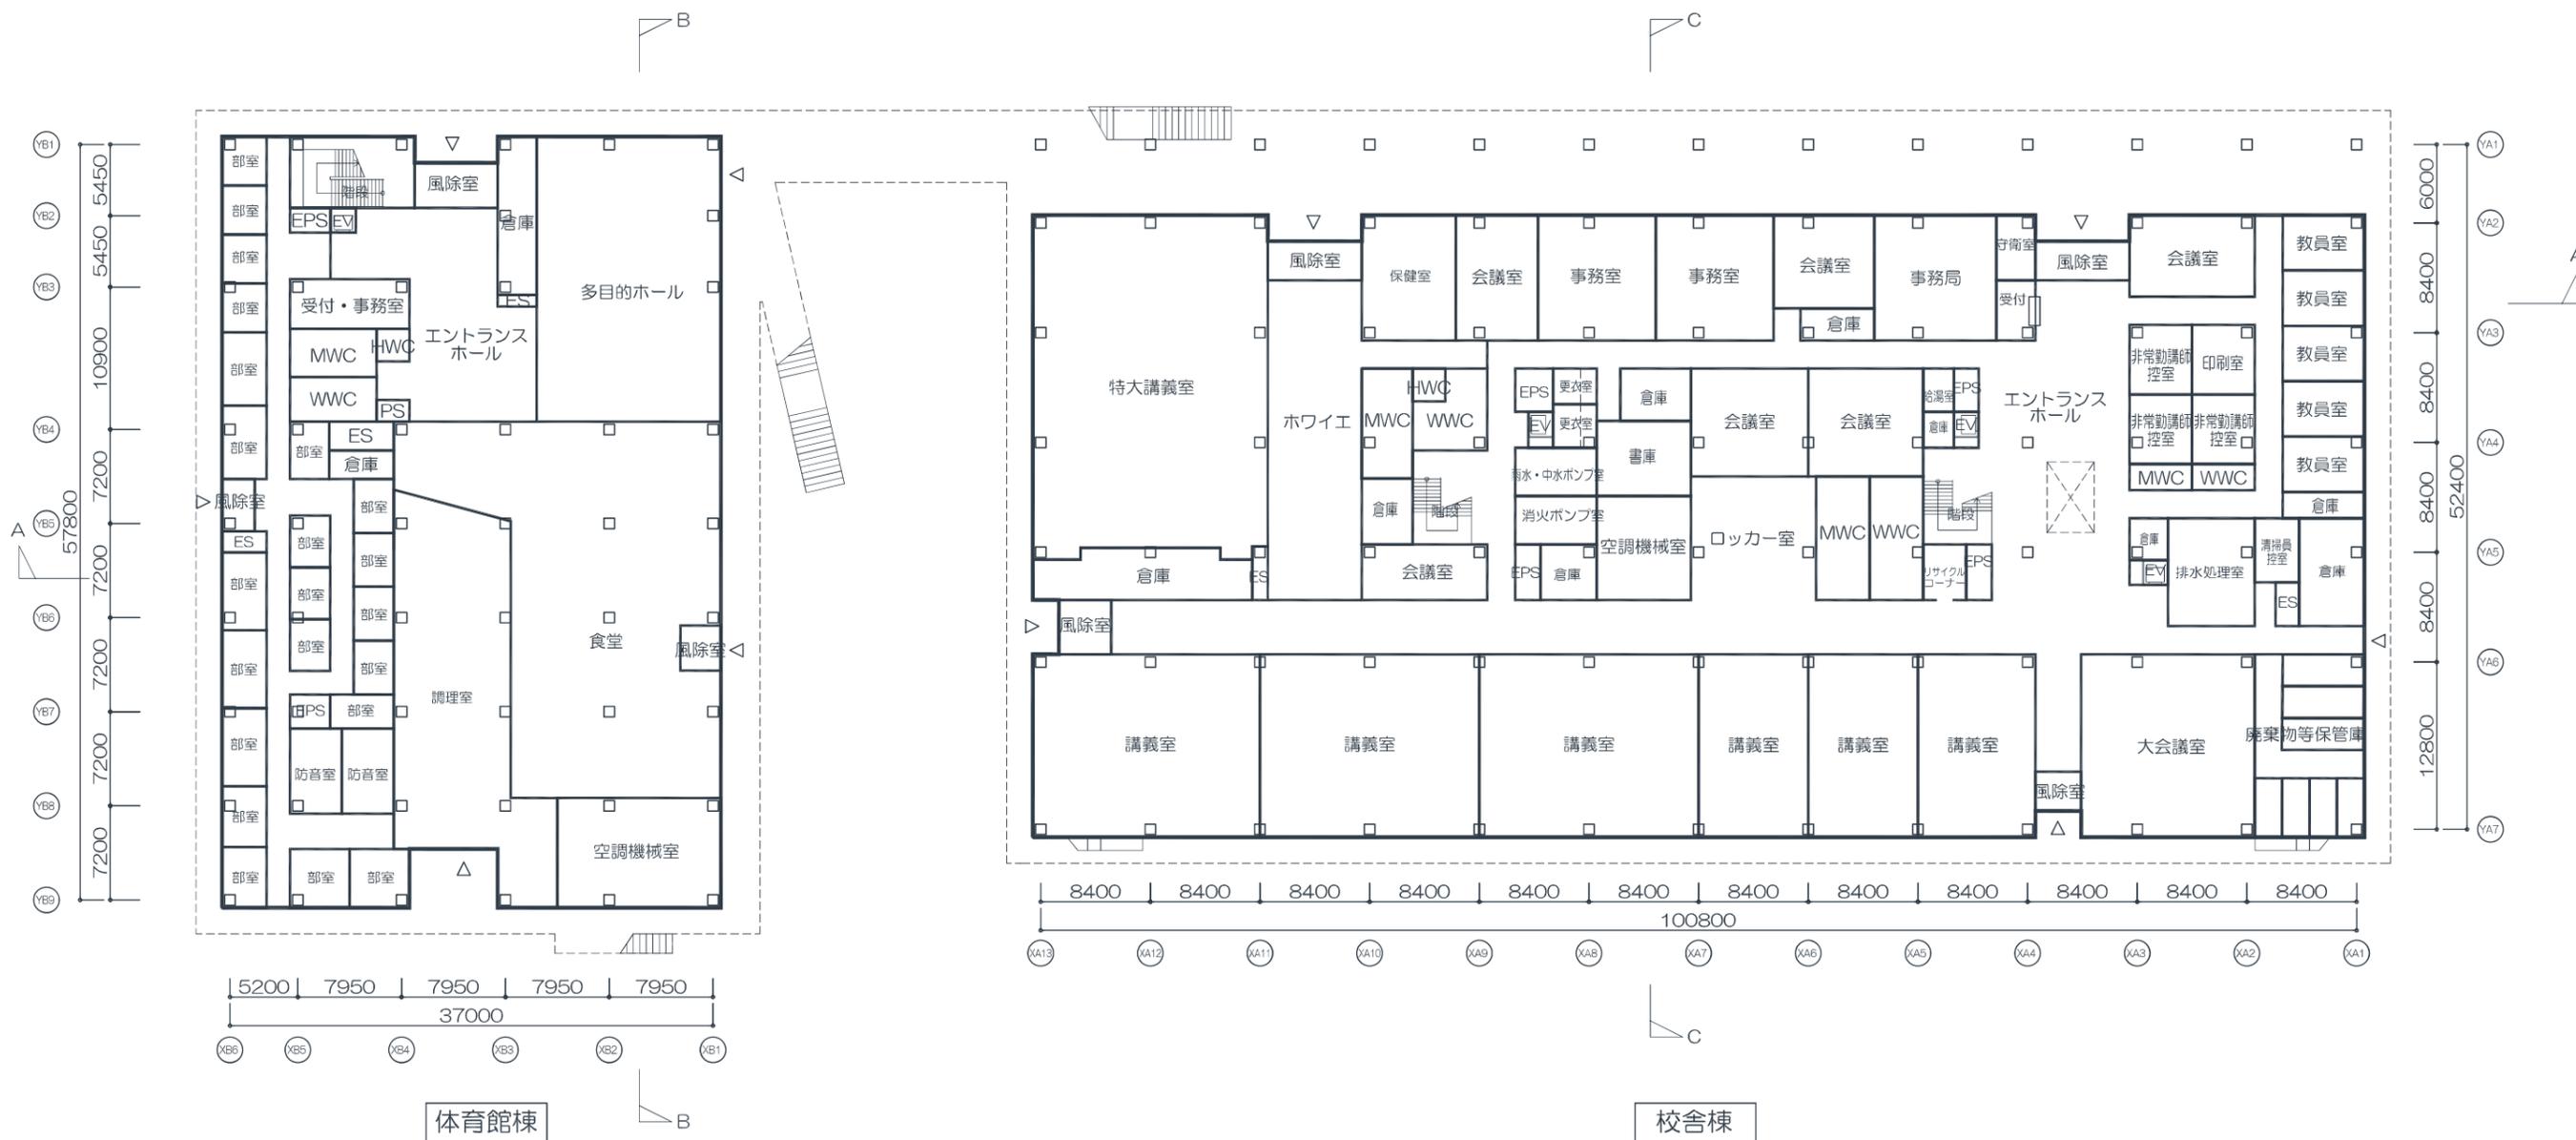

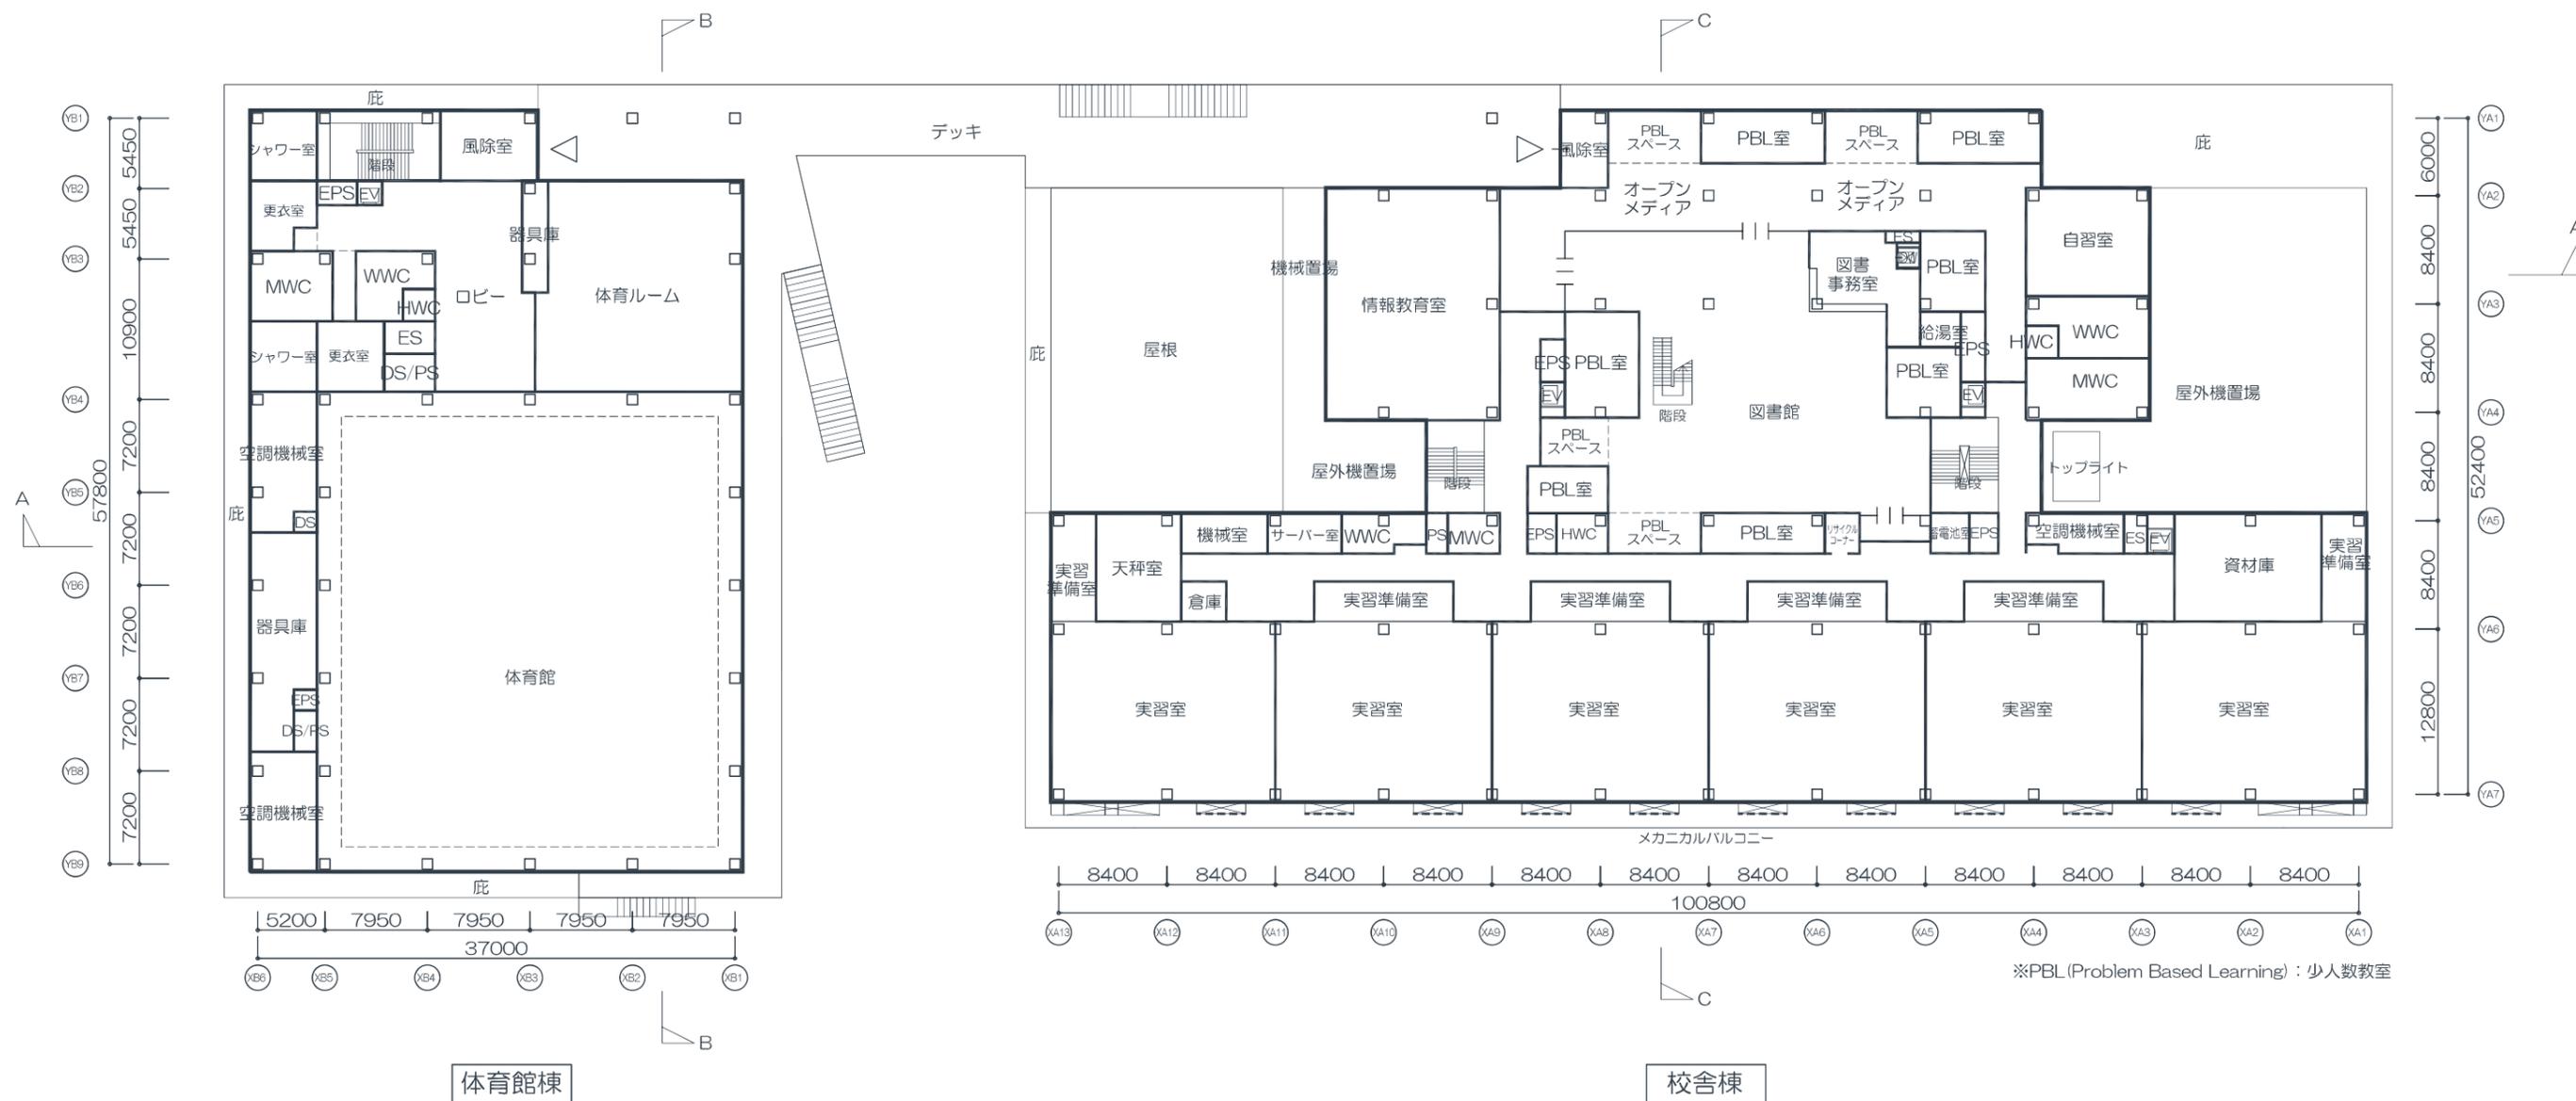


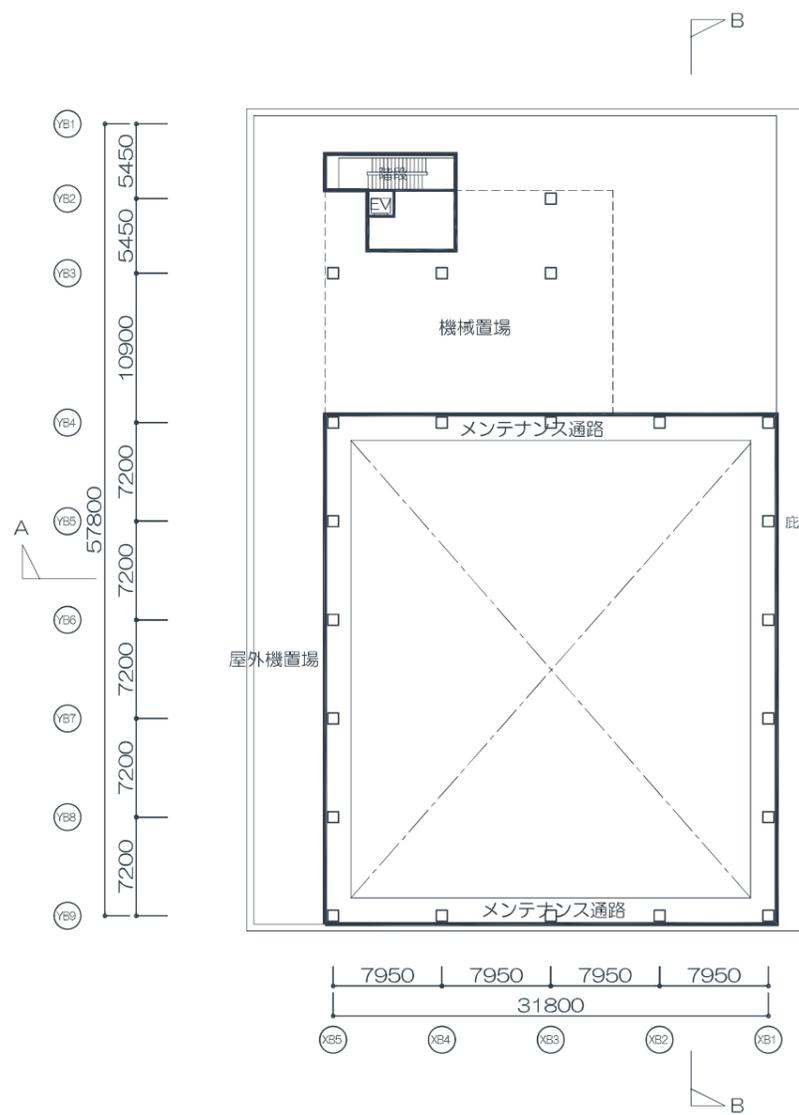

体育館棟

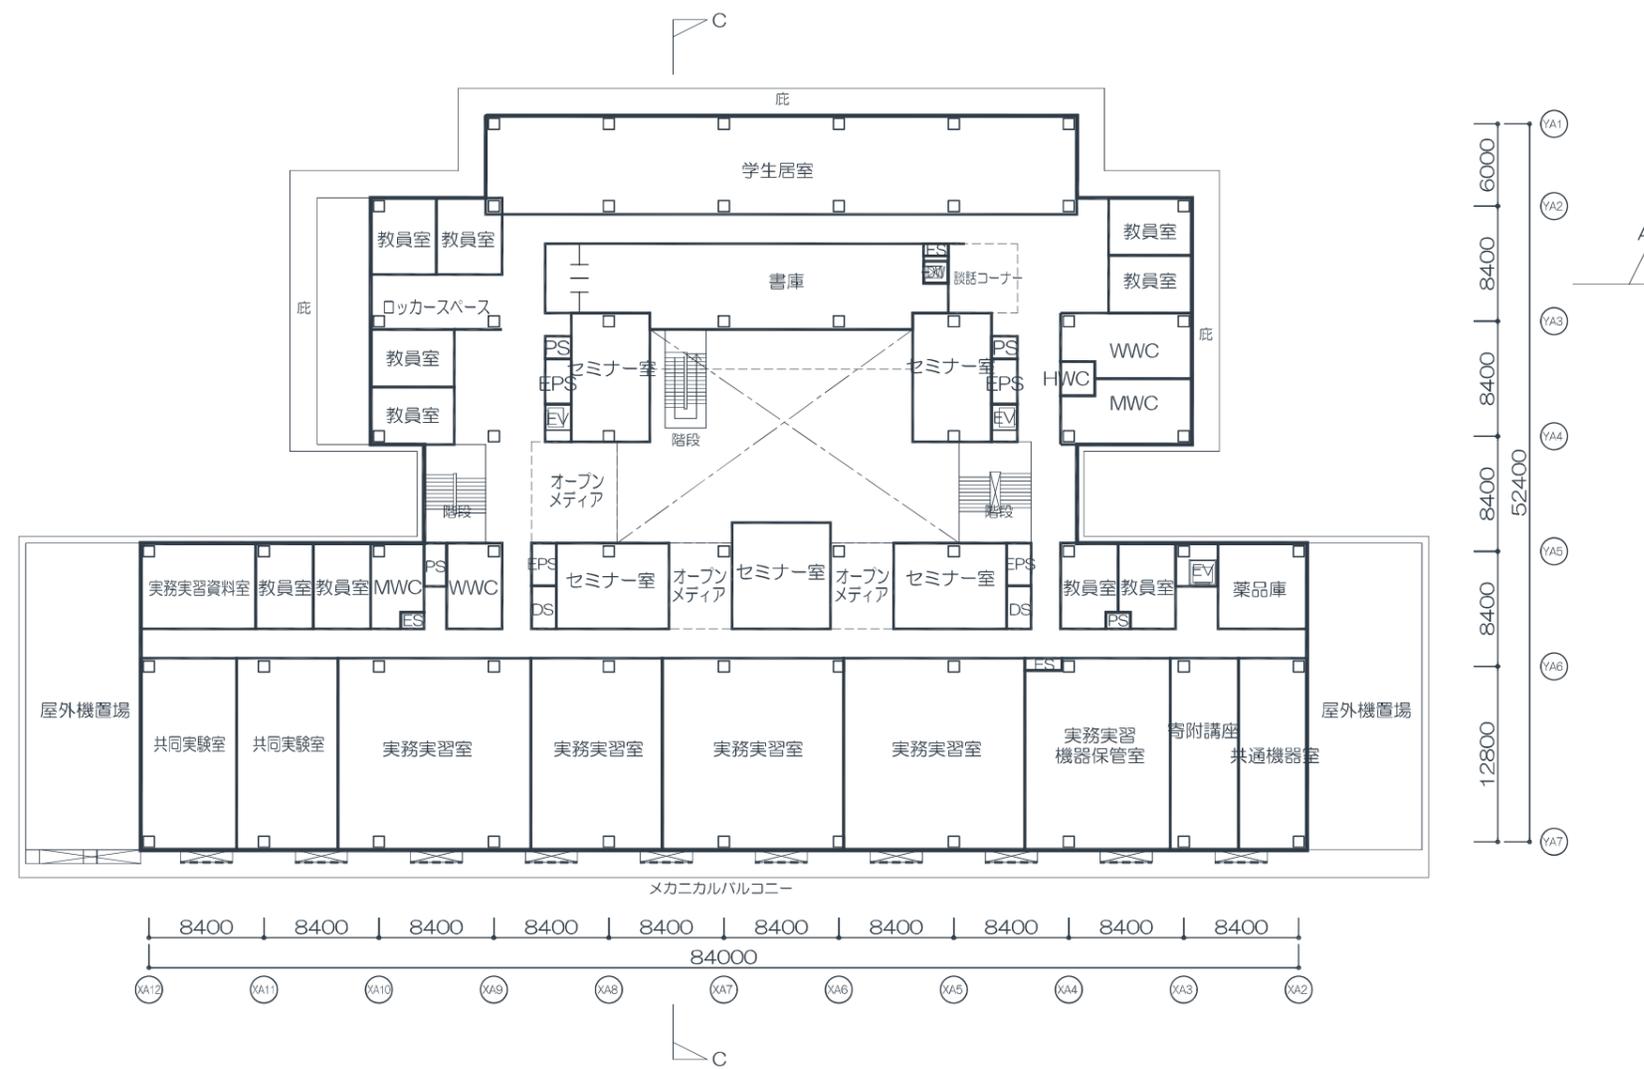

校舎棟

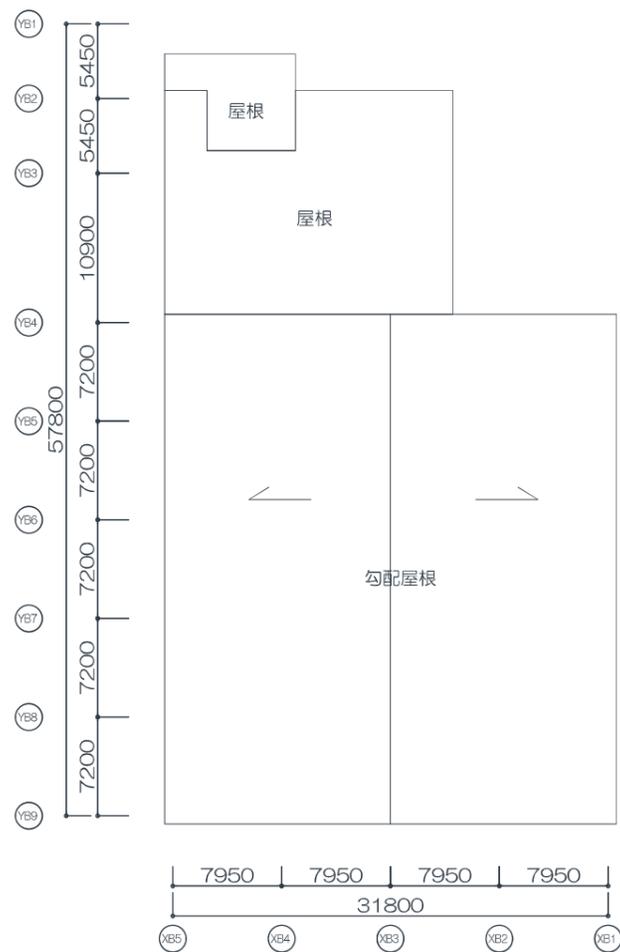

体育館棟








校舎棟





校舎棟


■立面図 (S=1/500)

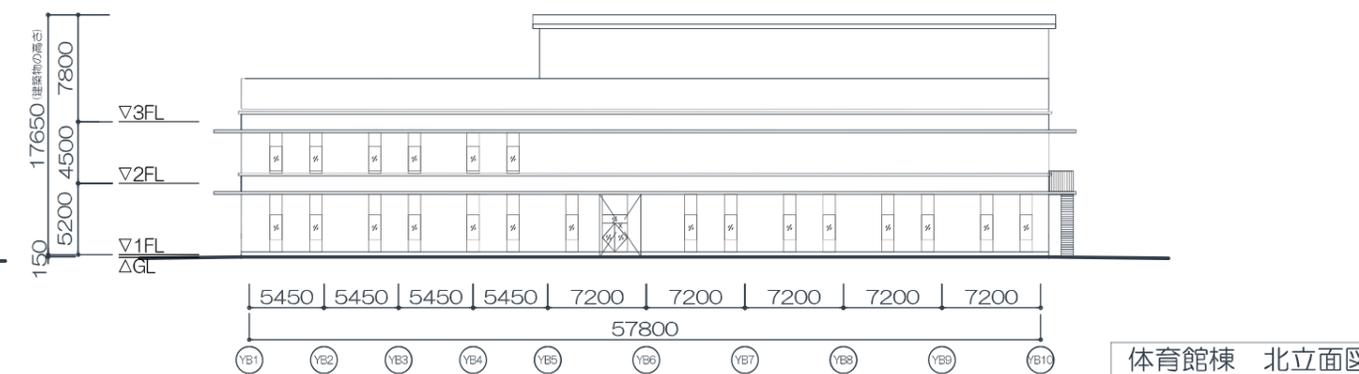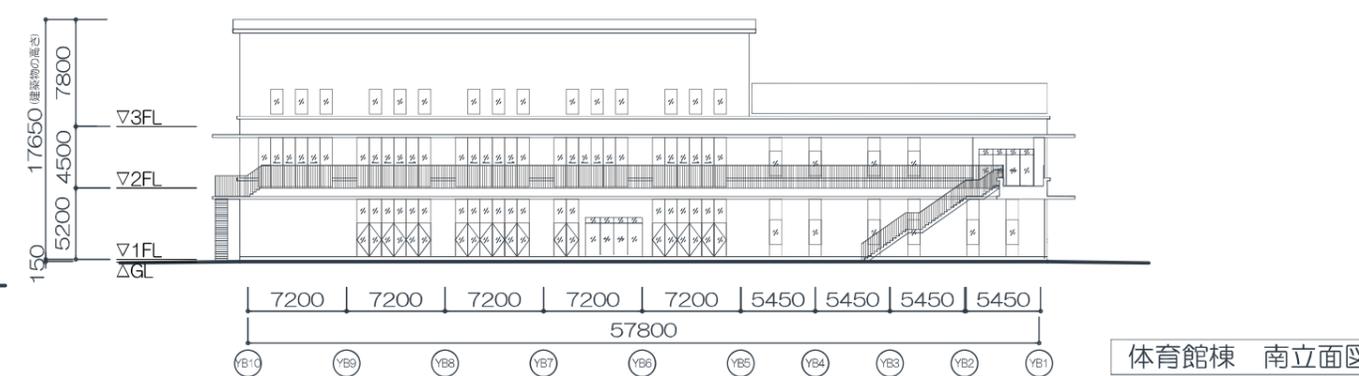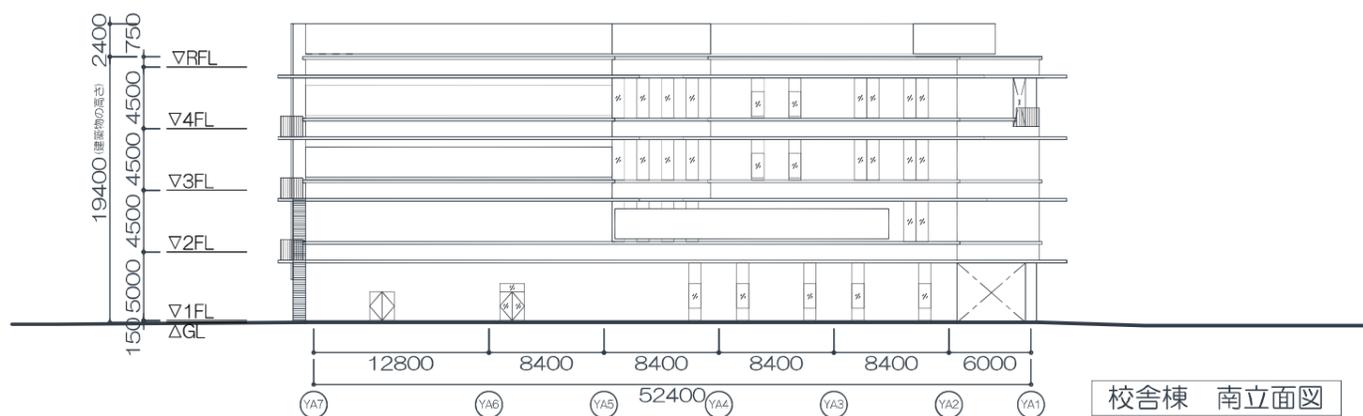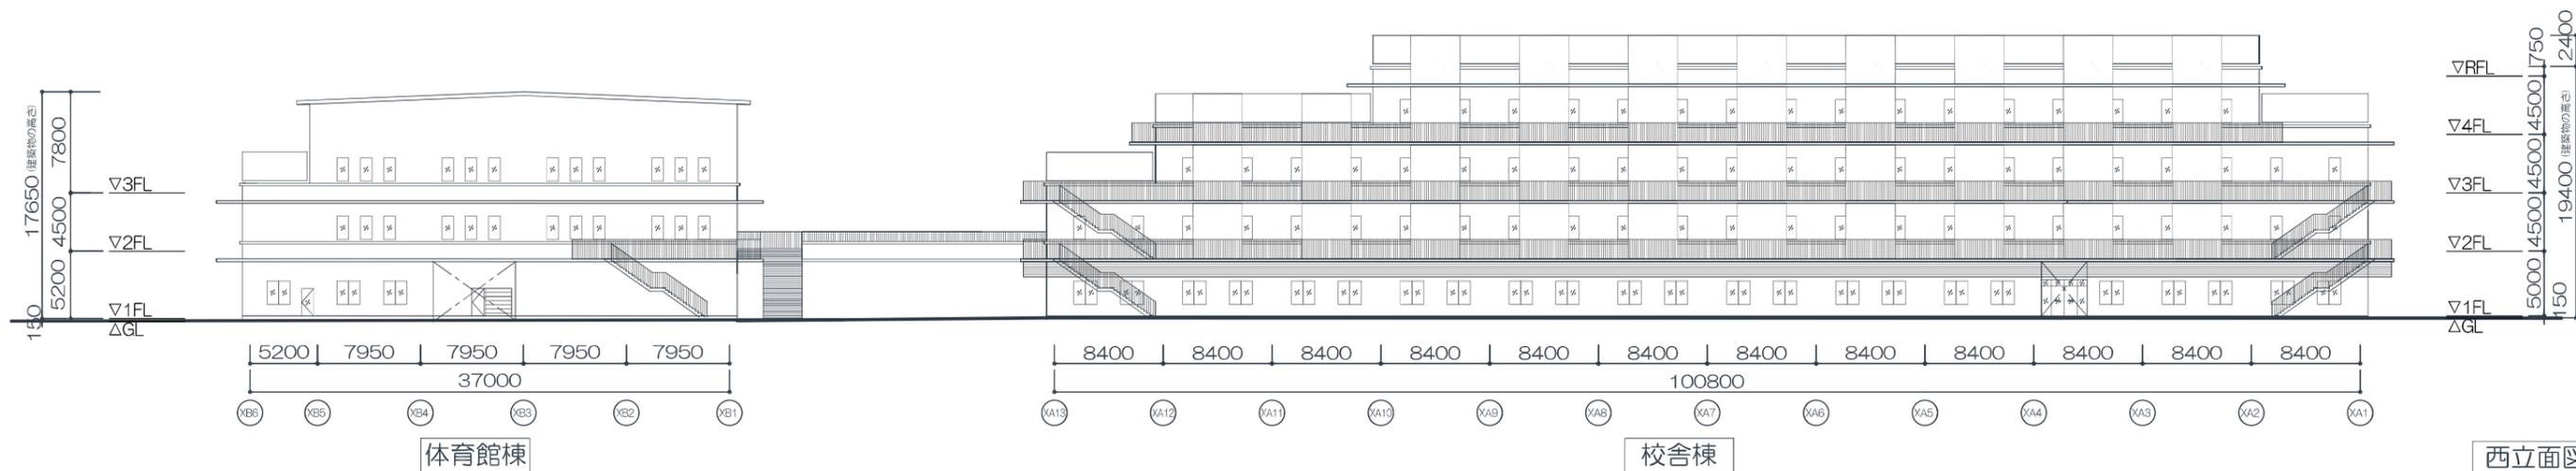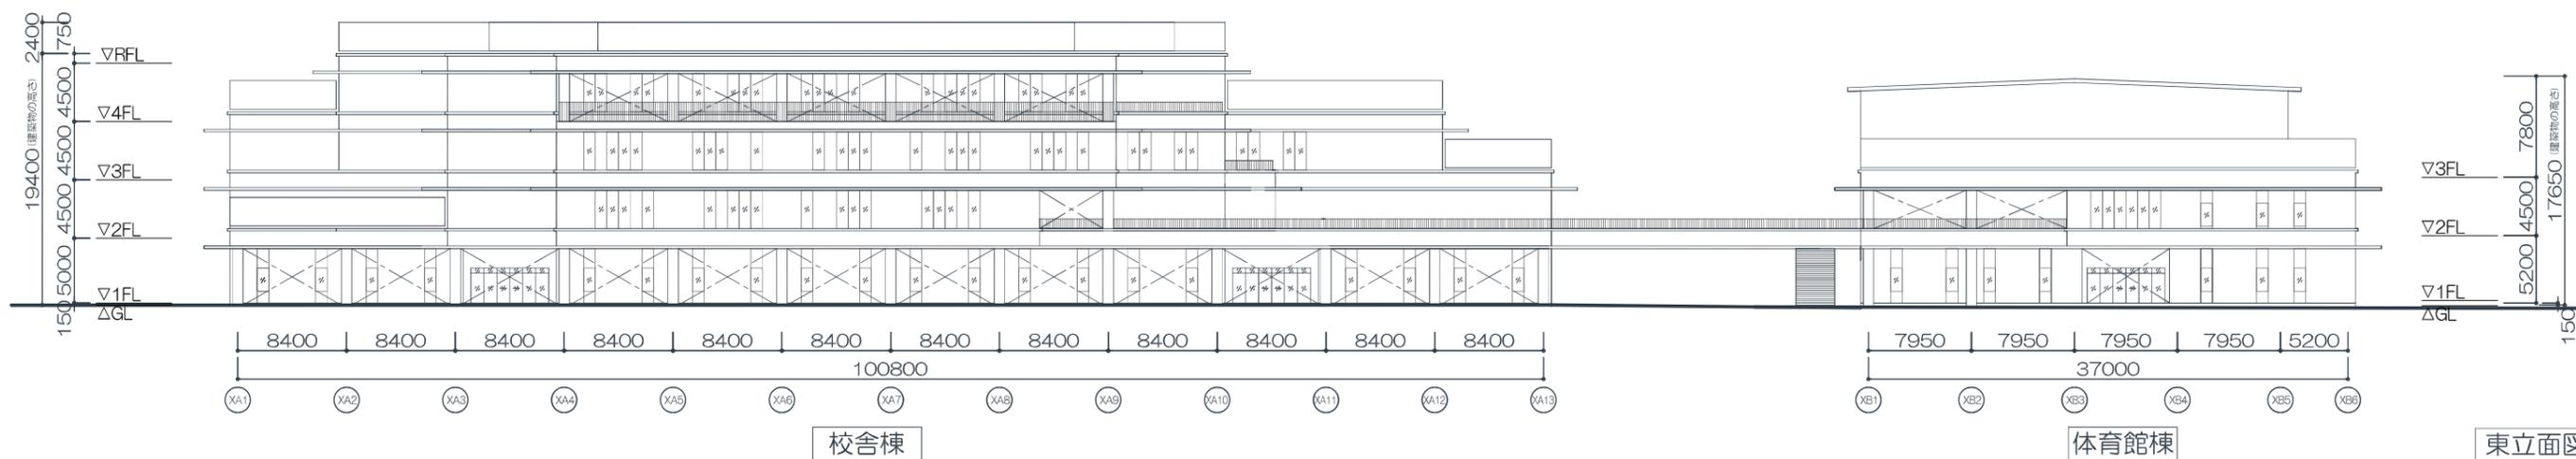


■断面図 (S=1/500)

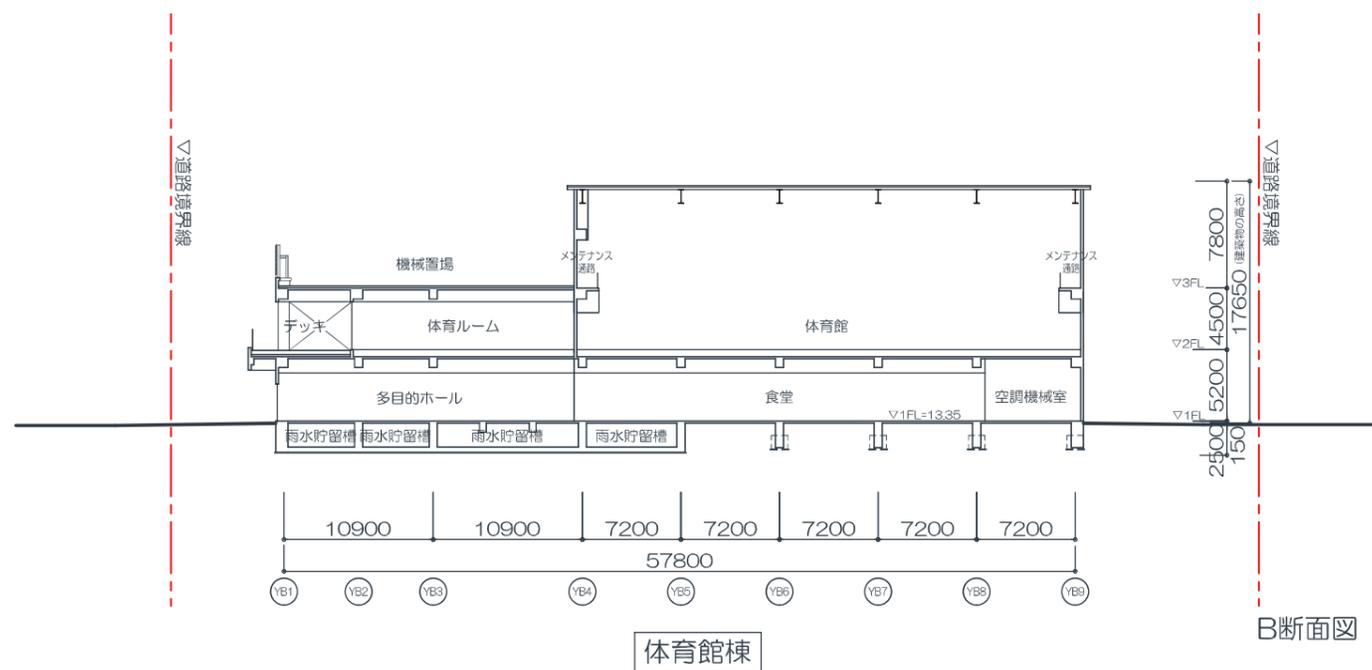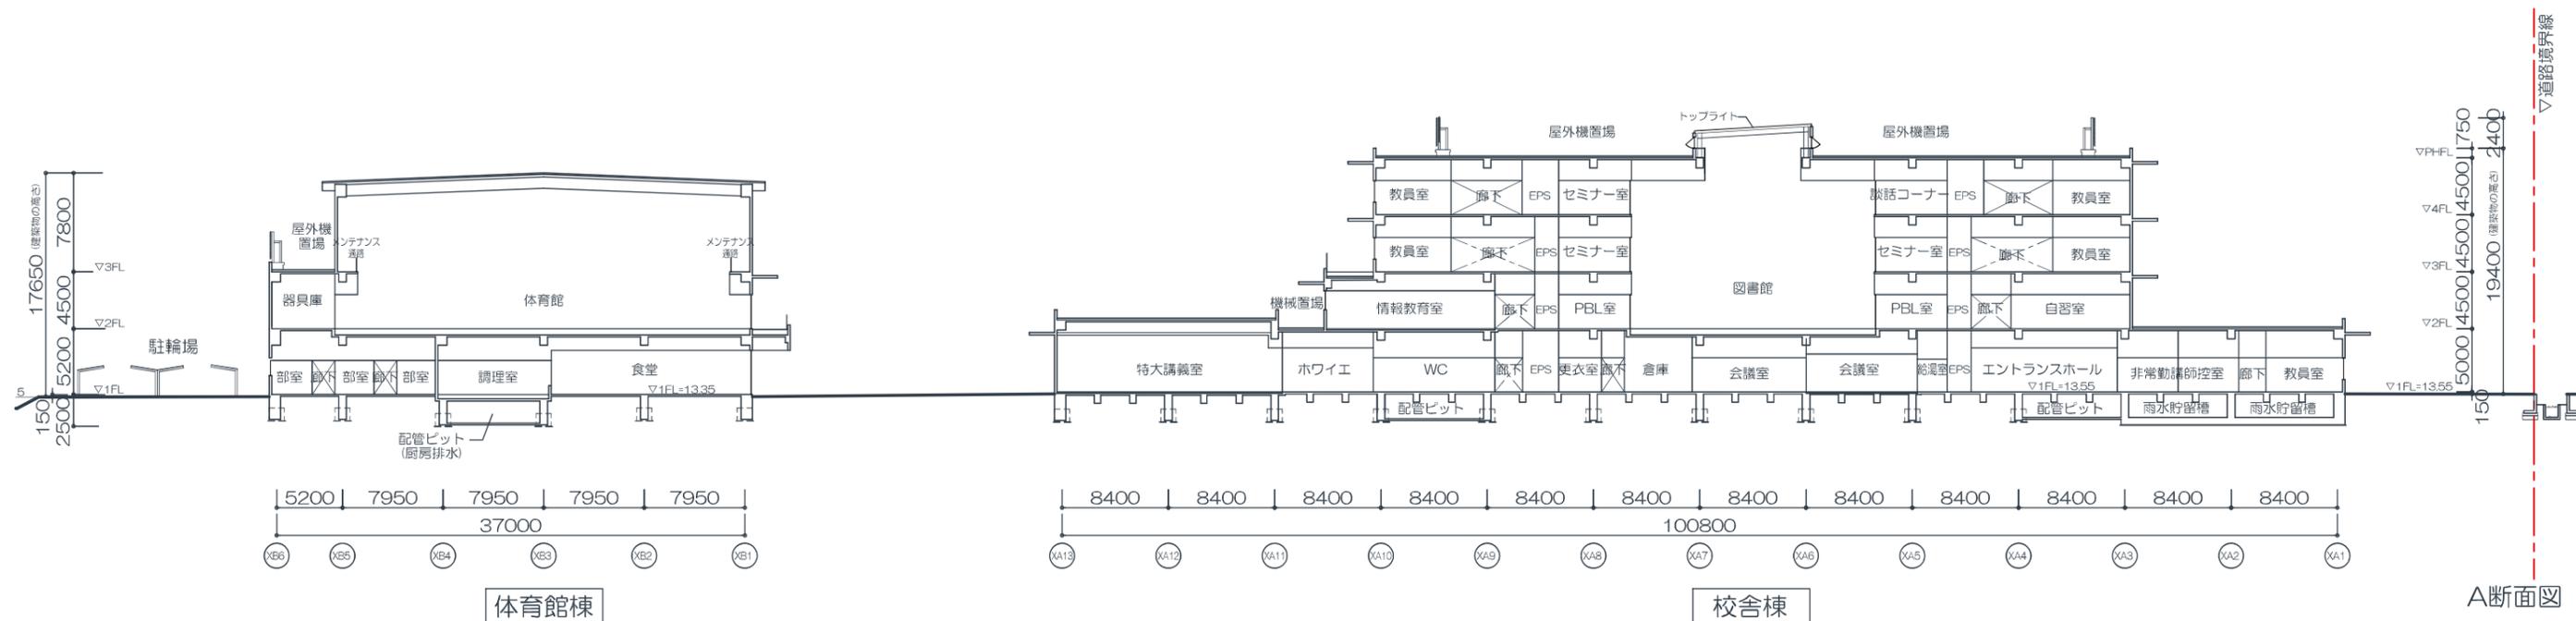

B断面図

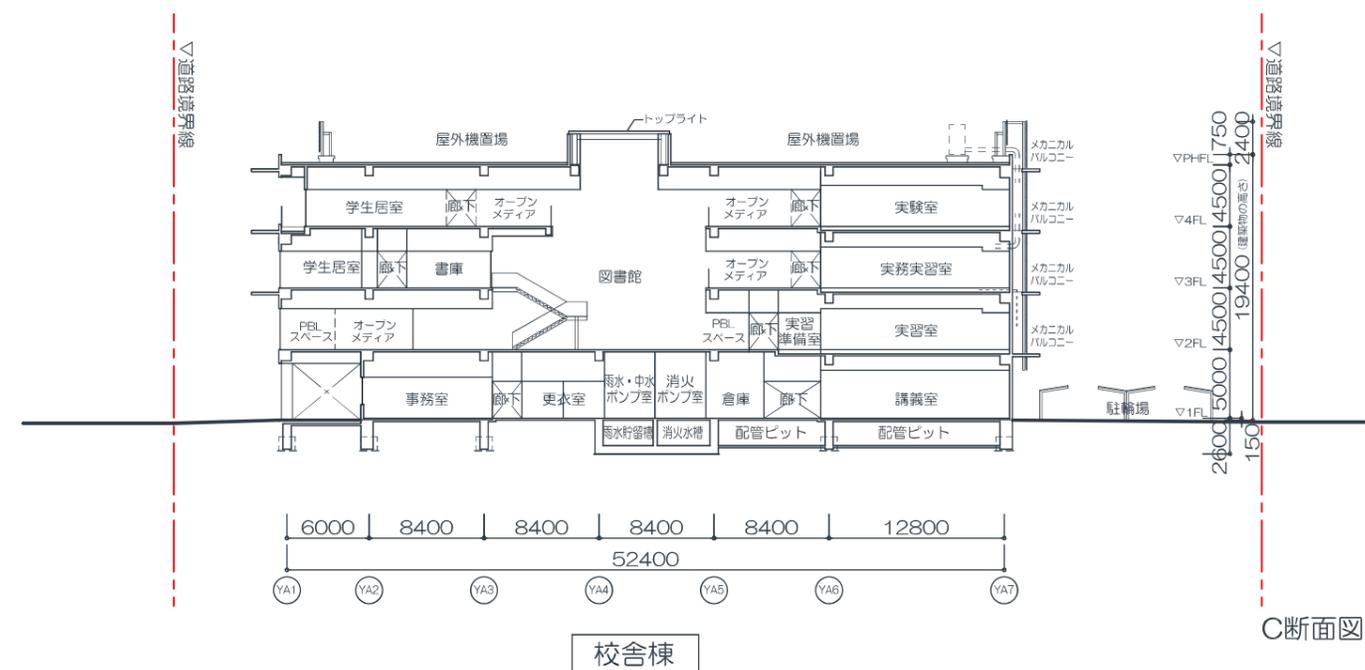

C断面図

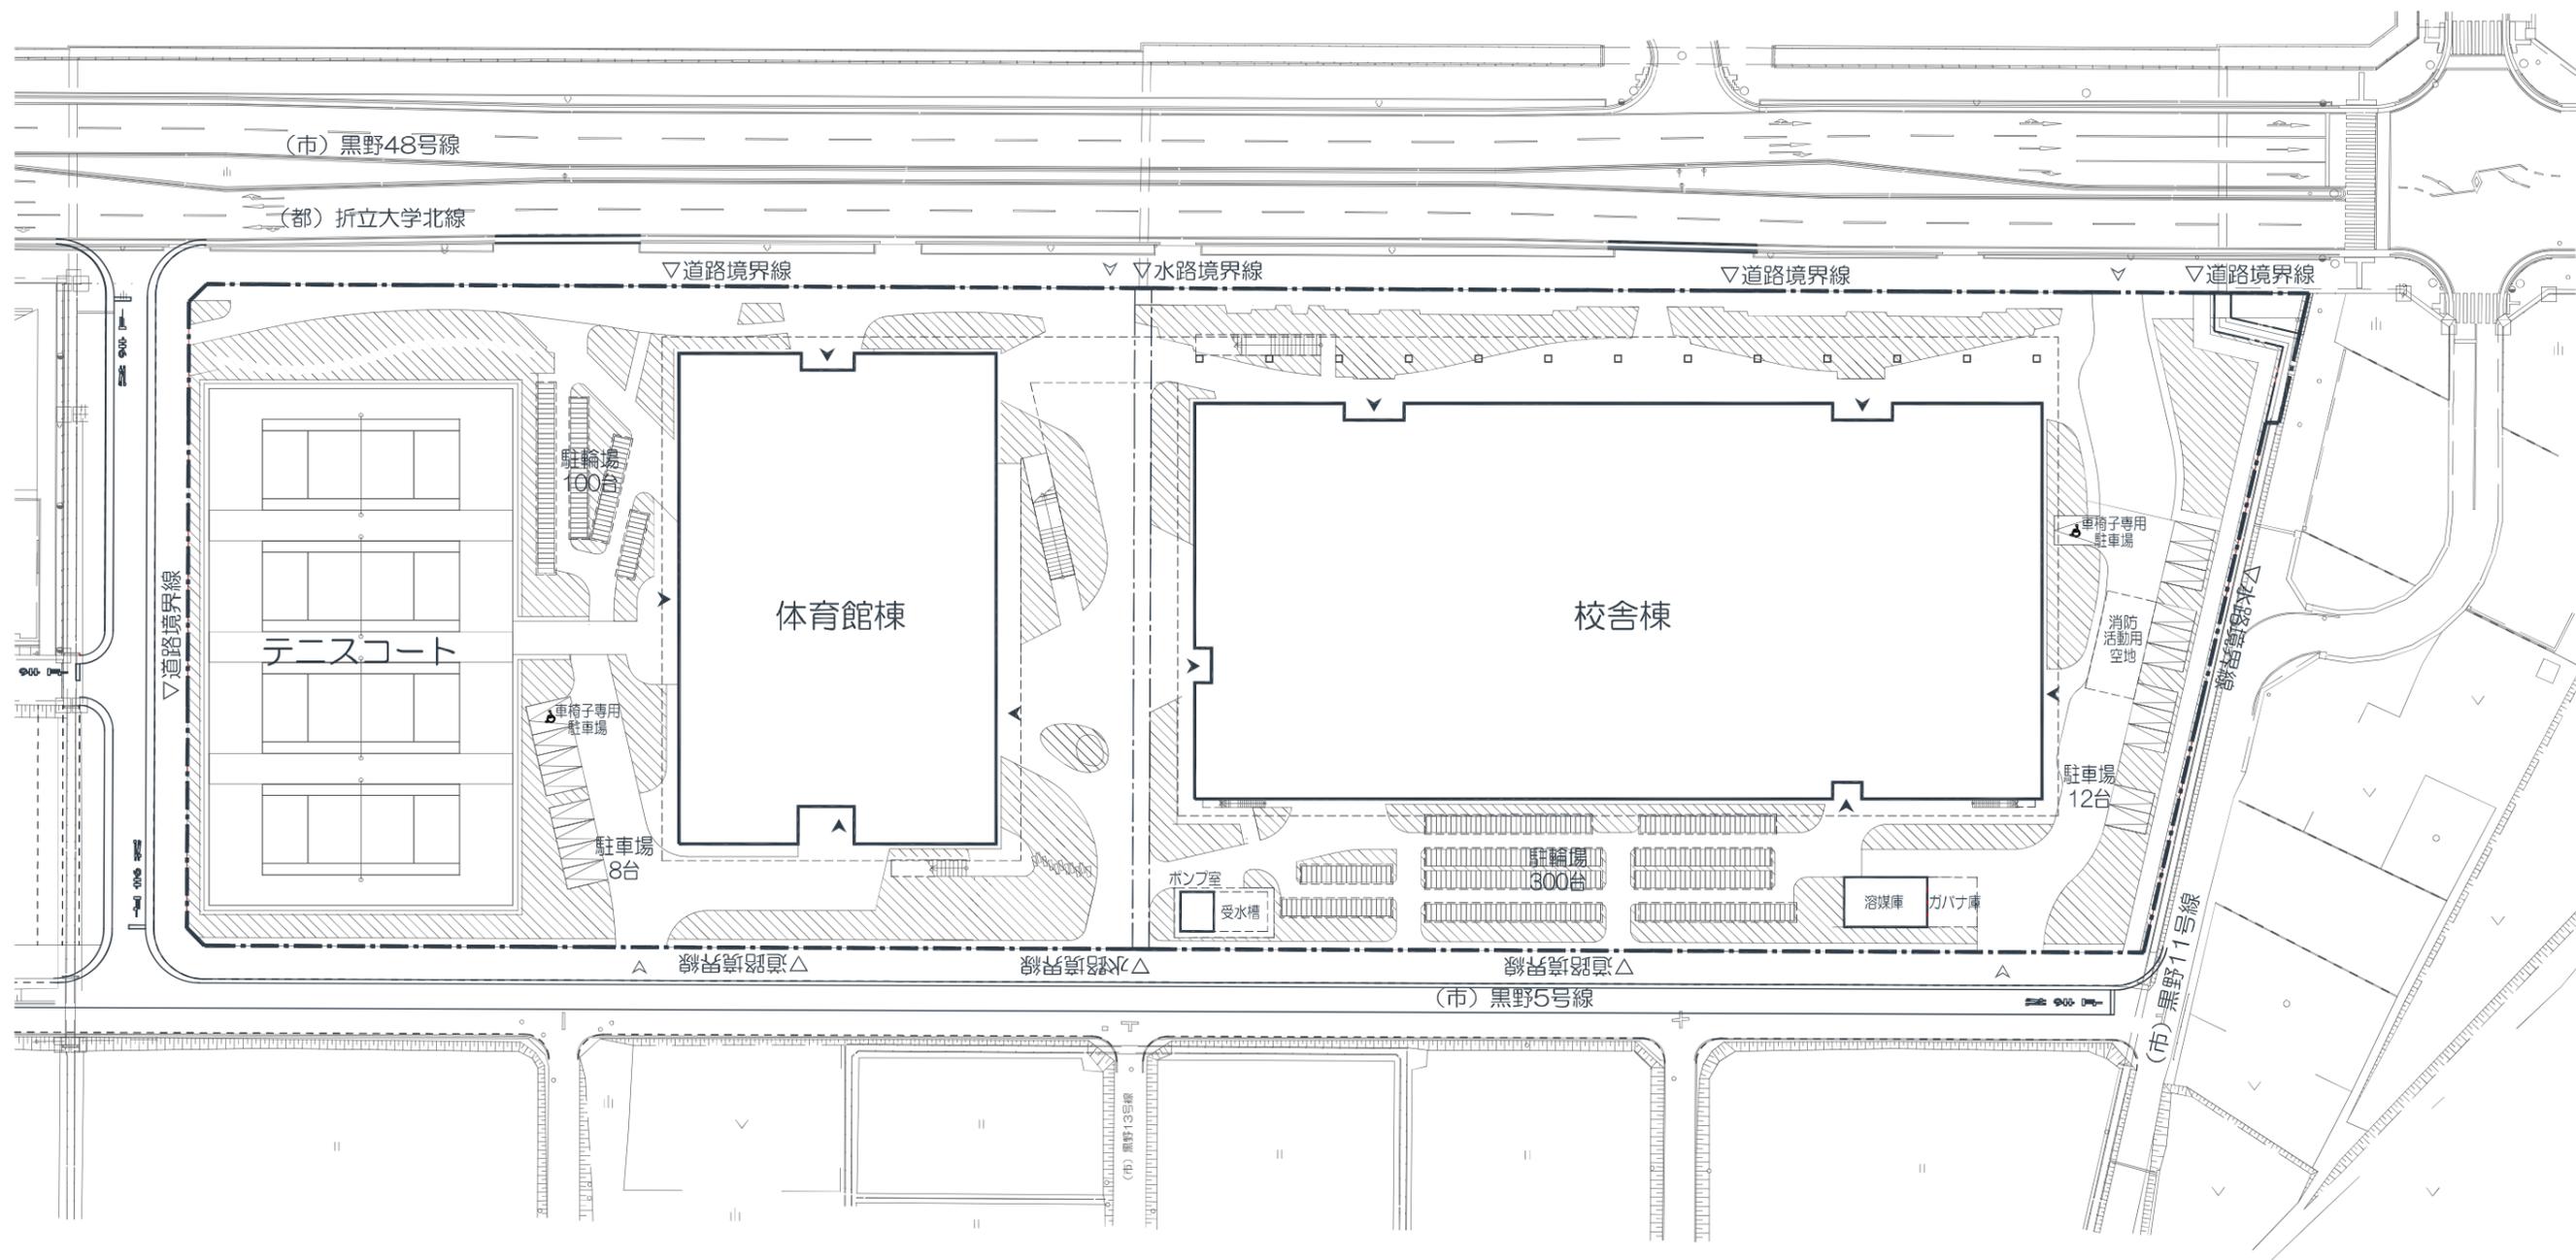

- 凡例
- ▶ …建物出入口
 - ▶ …敷地出入口
 - ▨ …植栽帯