




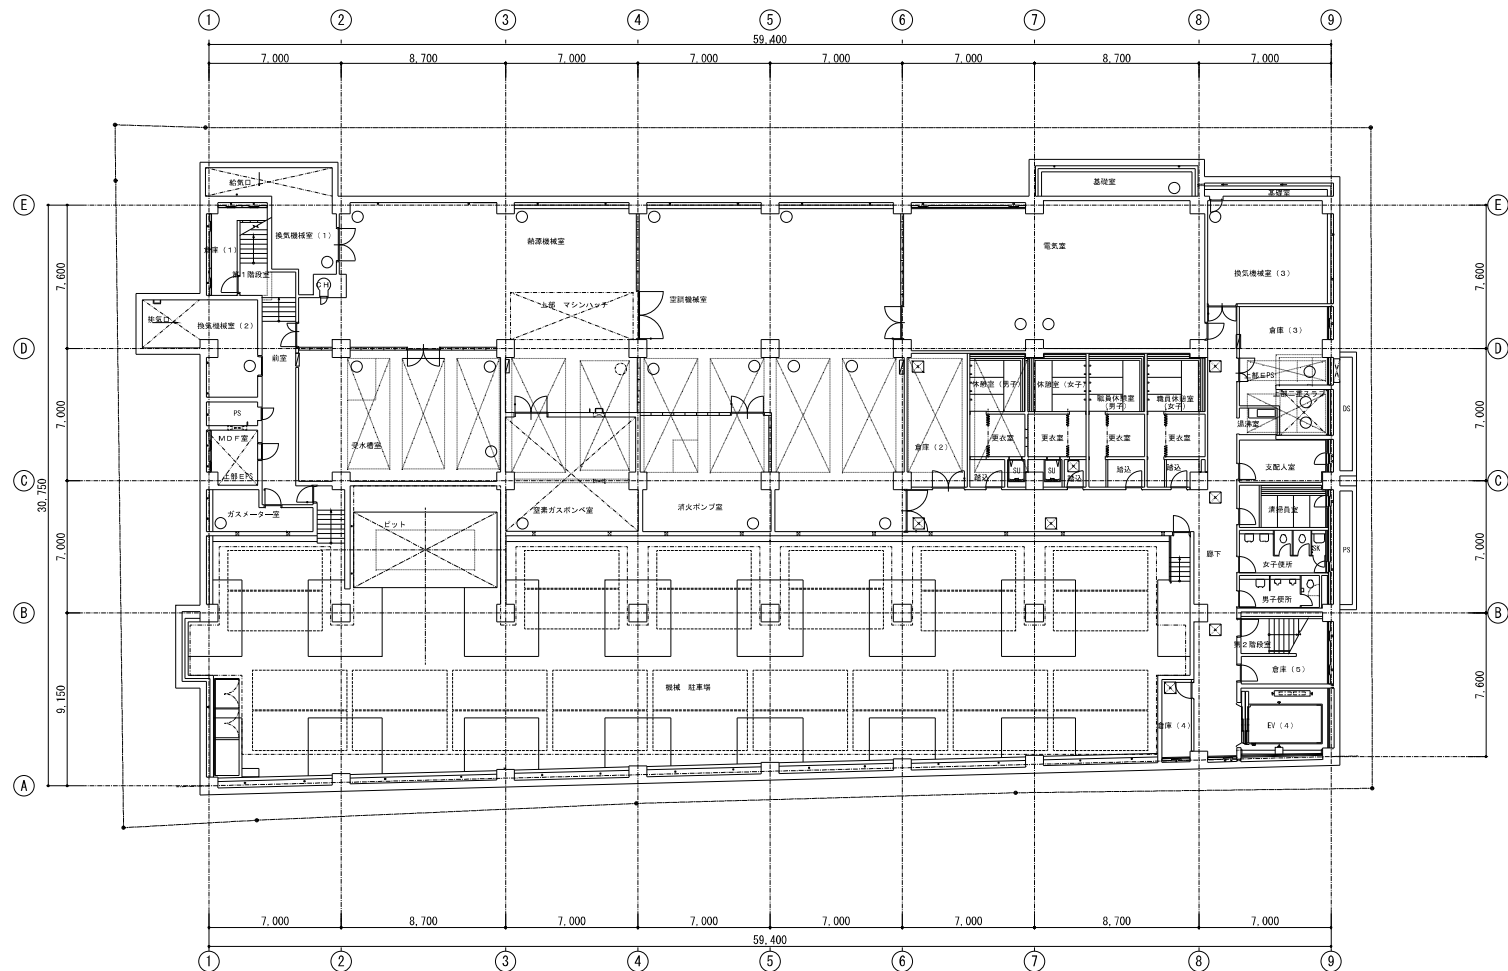


既設B1階平面図 1/200
(設計 G L-400)

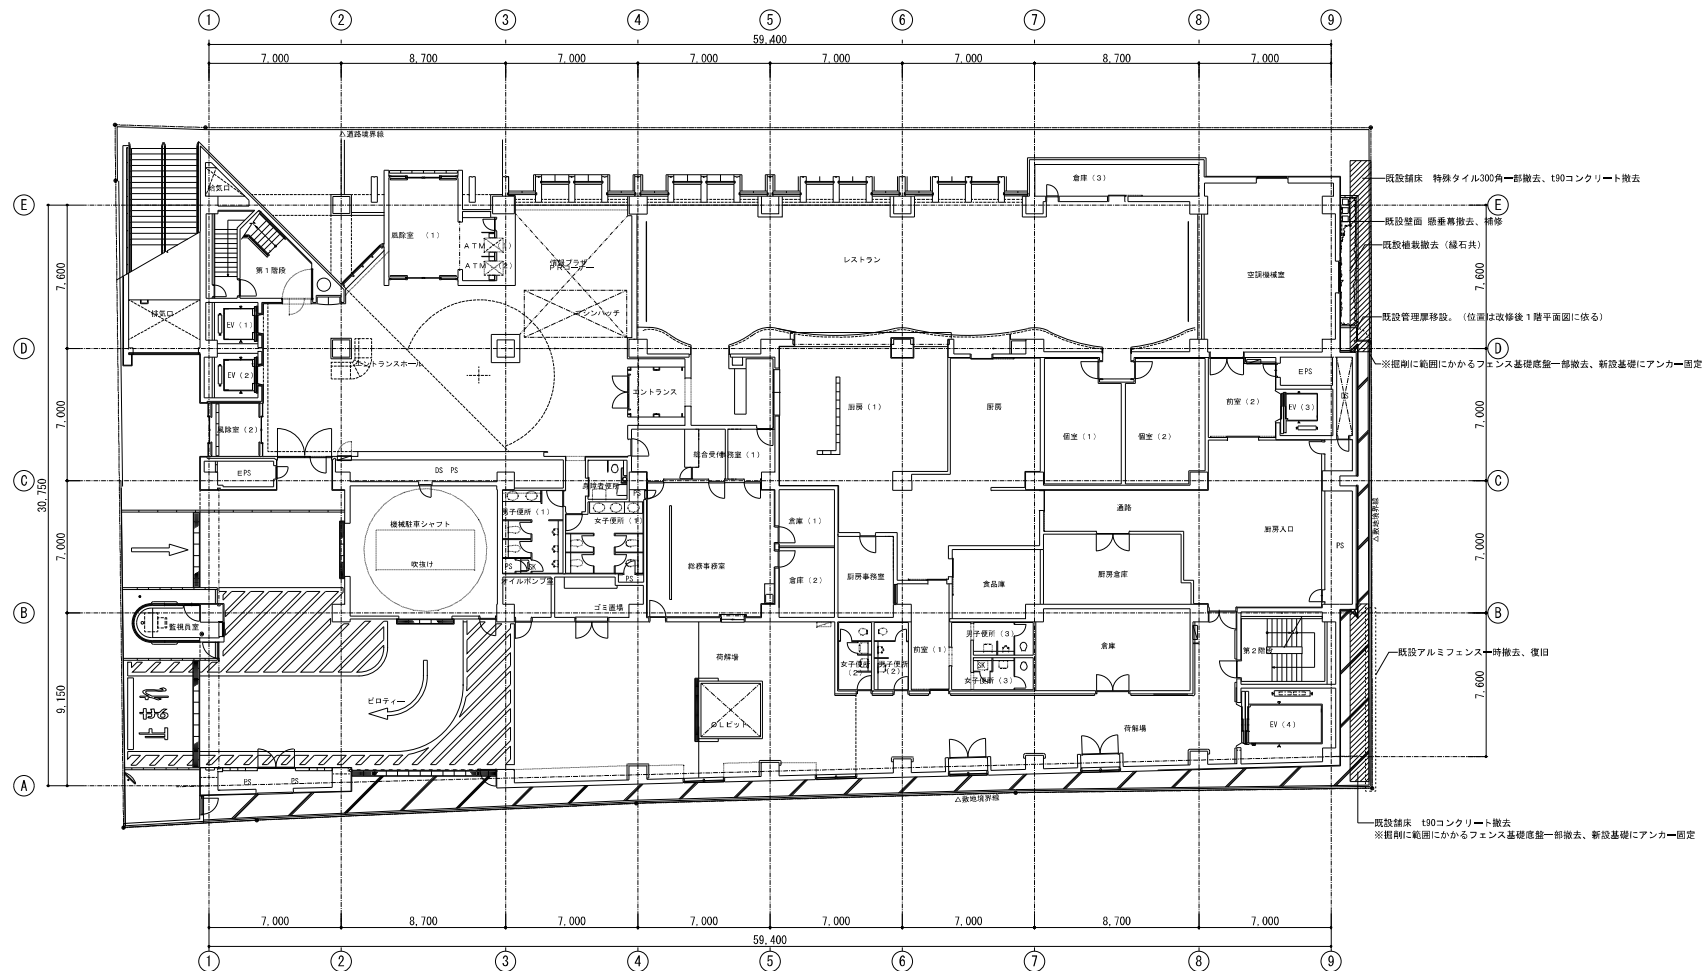


既設1階平面図 1/200

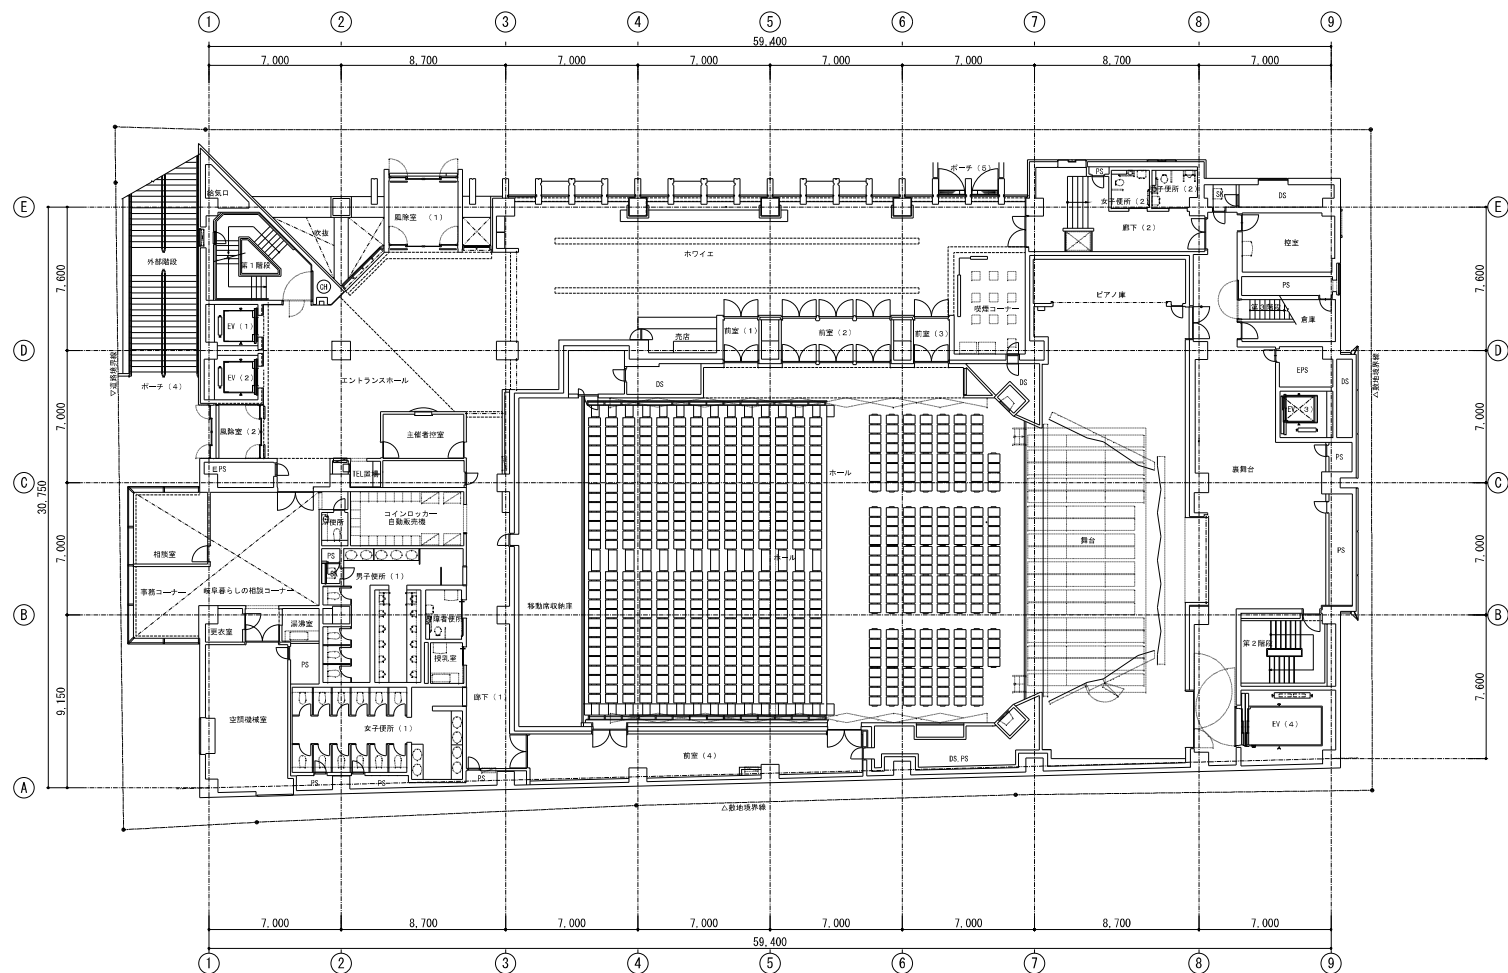


既設2階平面図 1/200

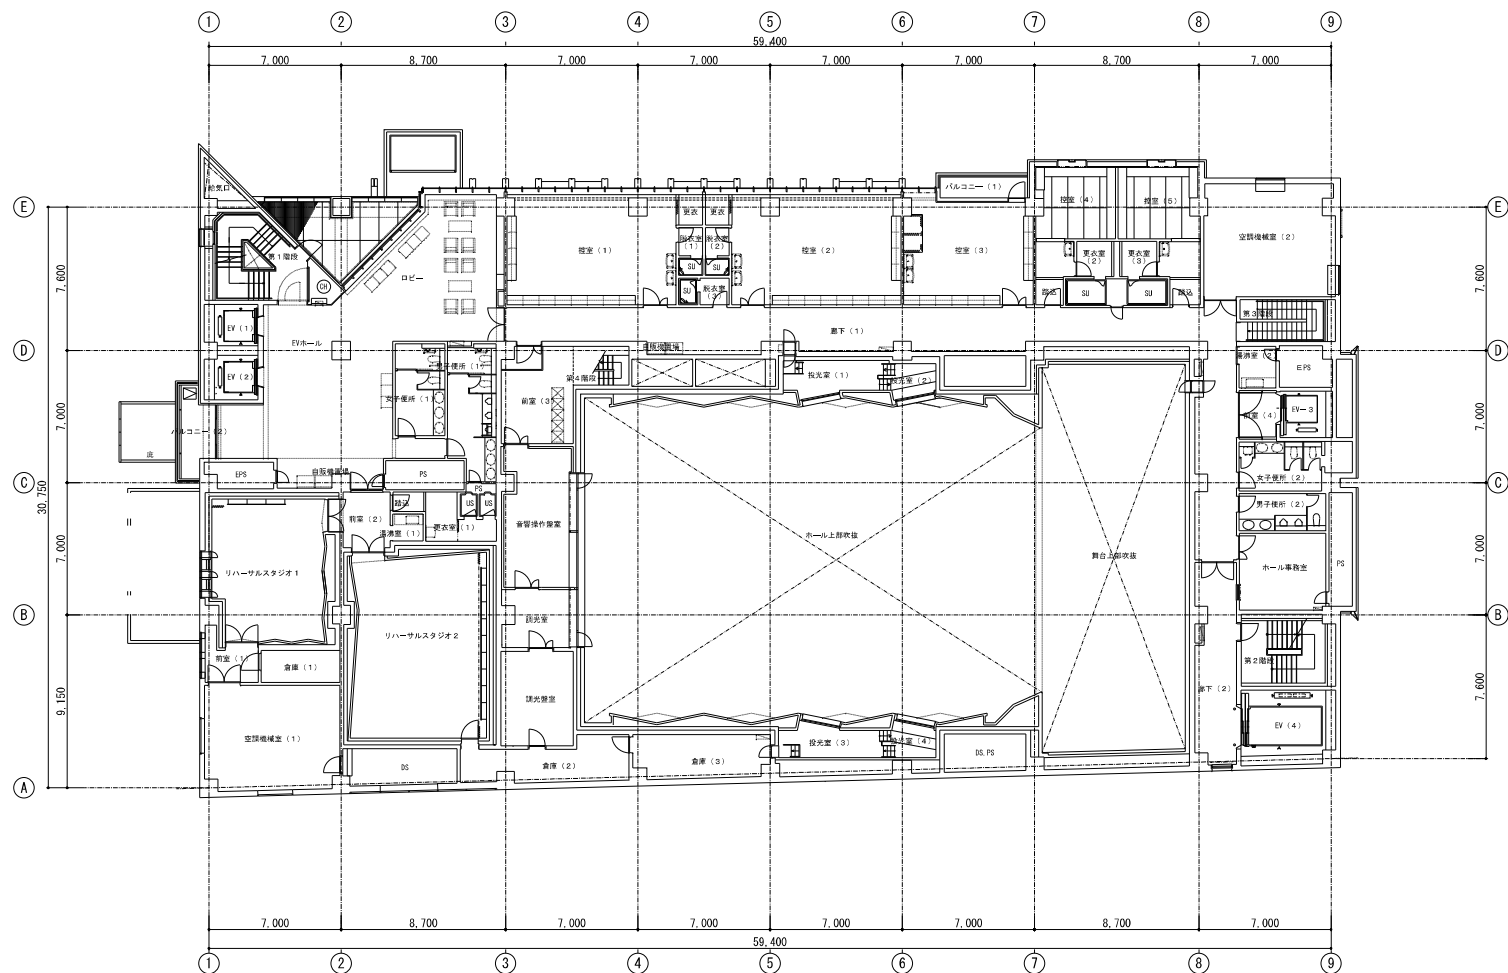


既設3階平面図 1/200

 

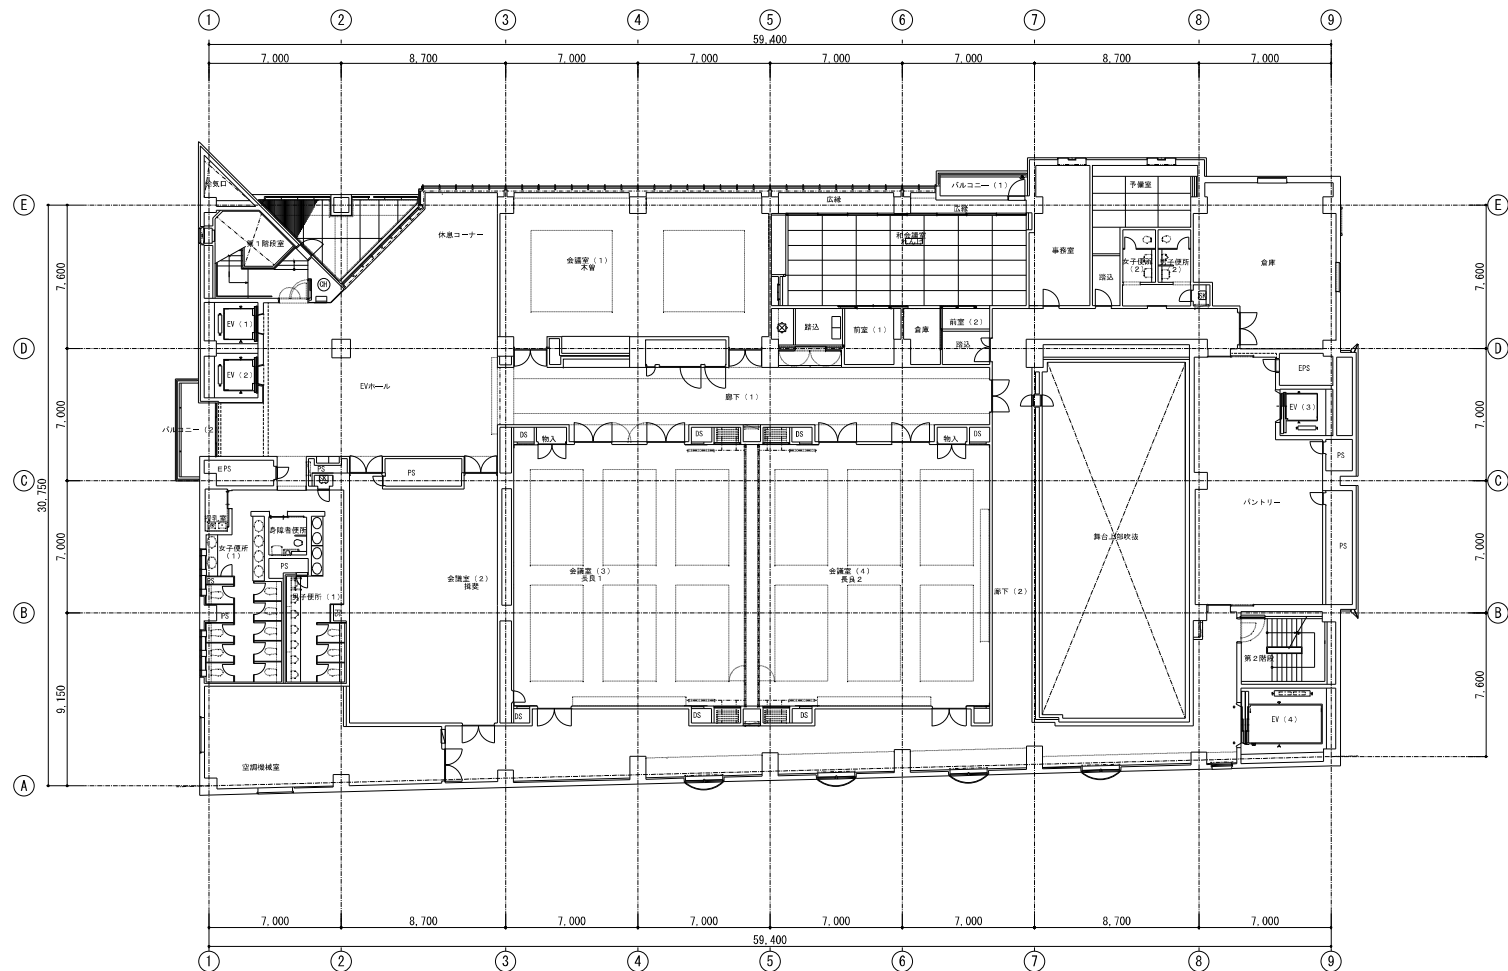

既設5階平面図 1/200

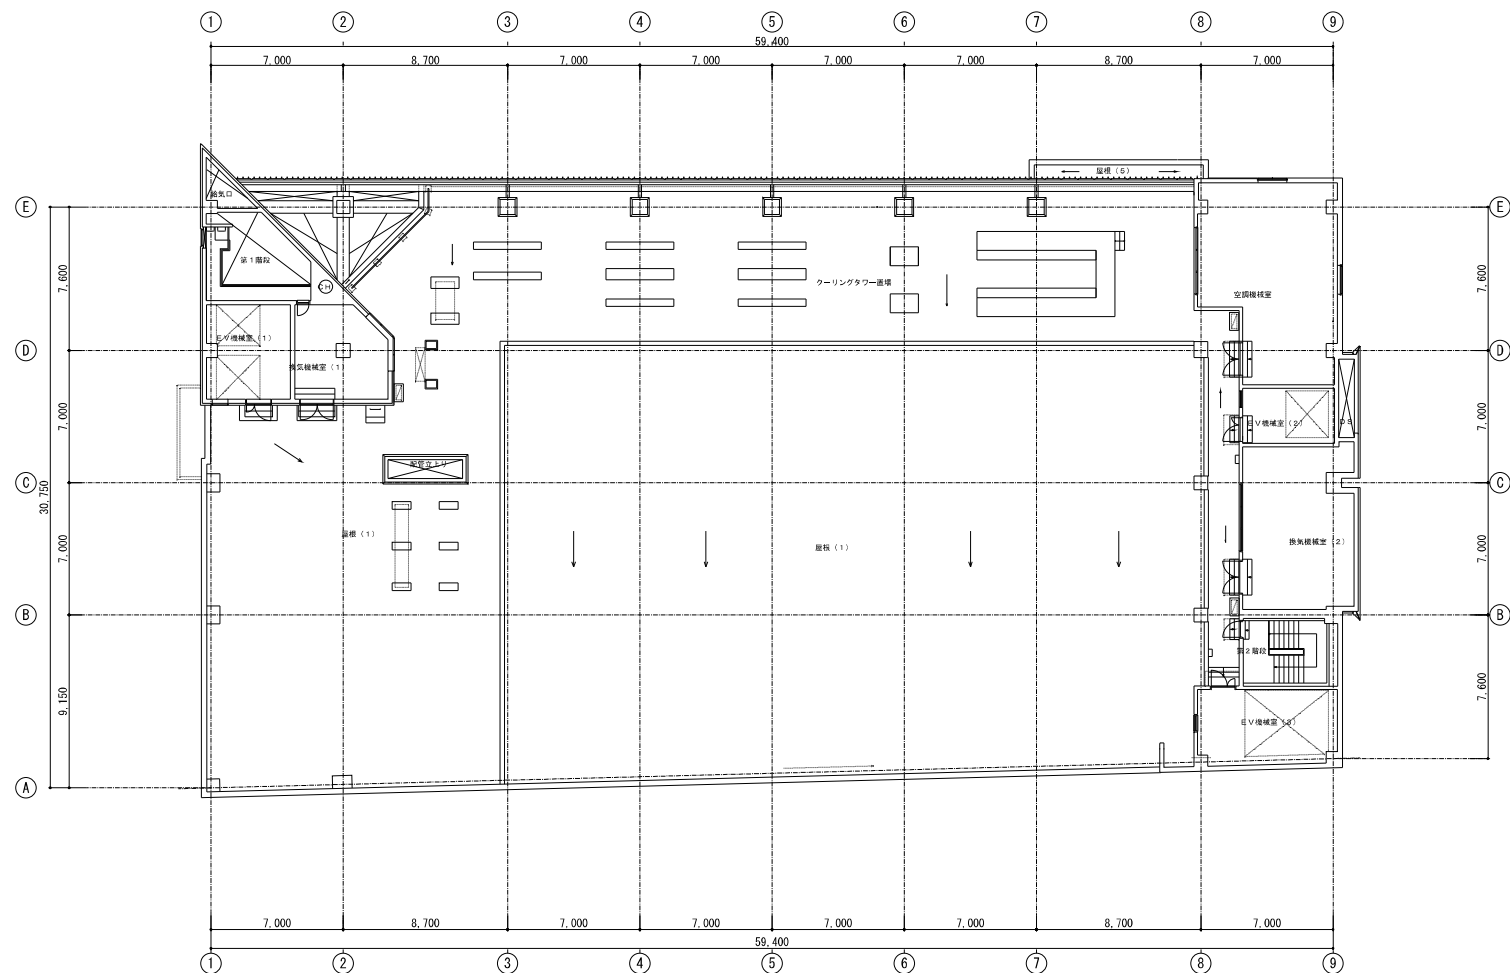

既設PH1階平面図 1/200