


資料5

地山崩落調査中間結果

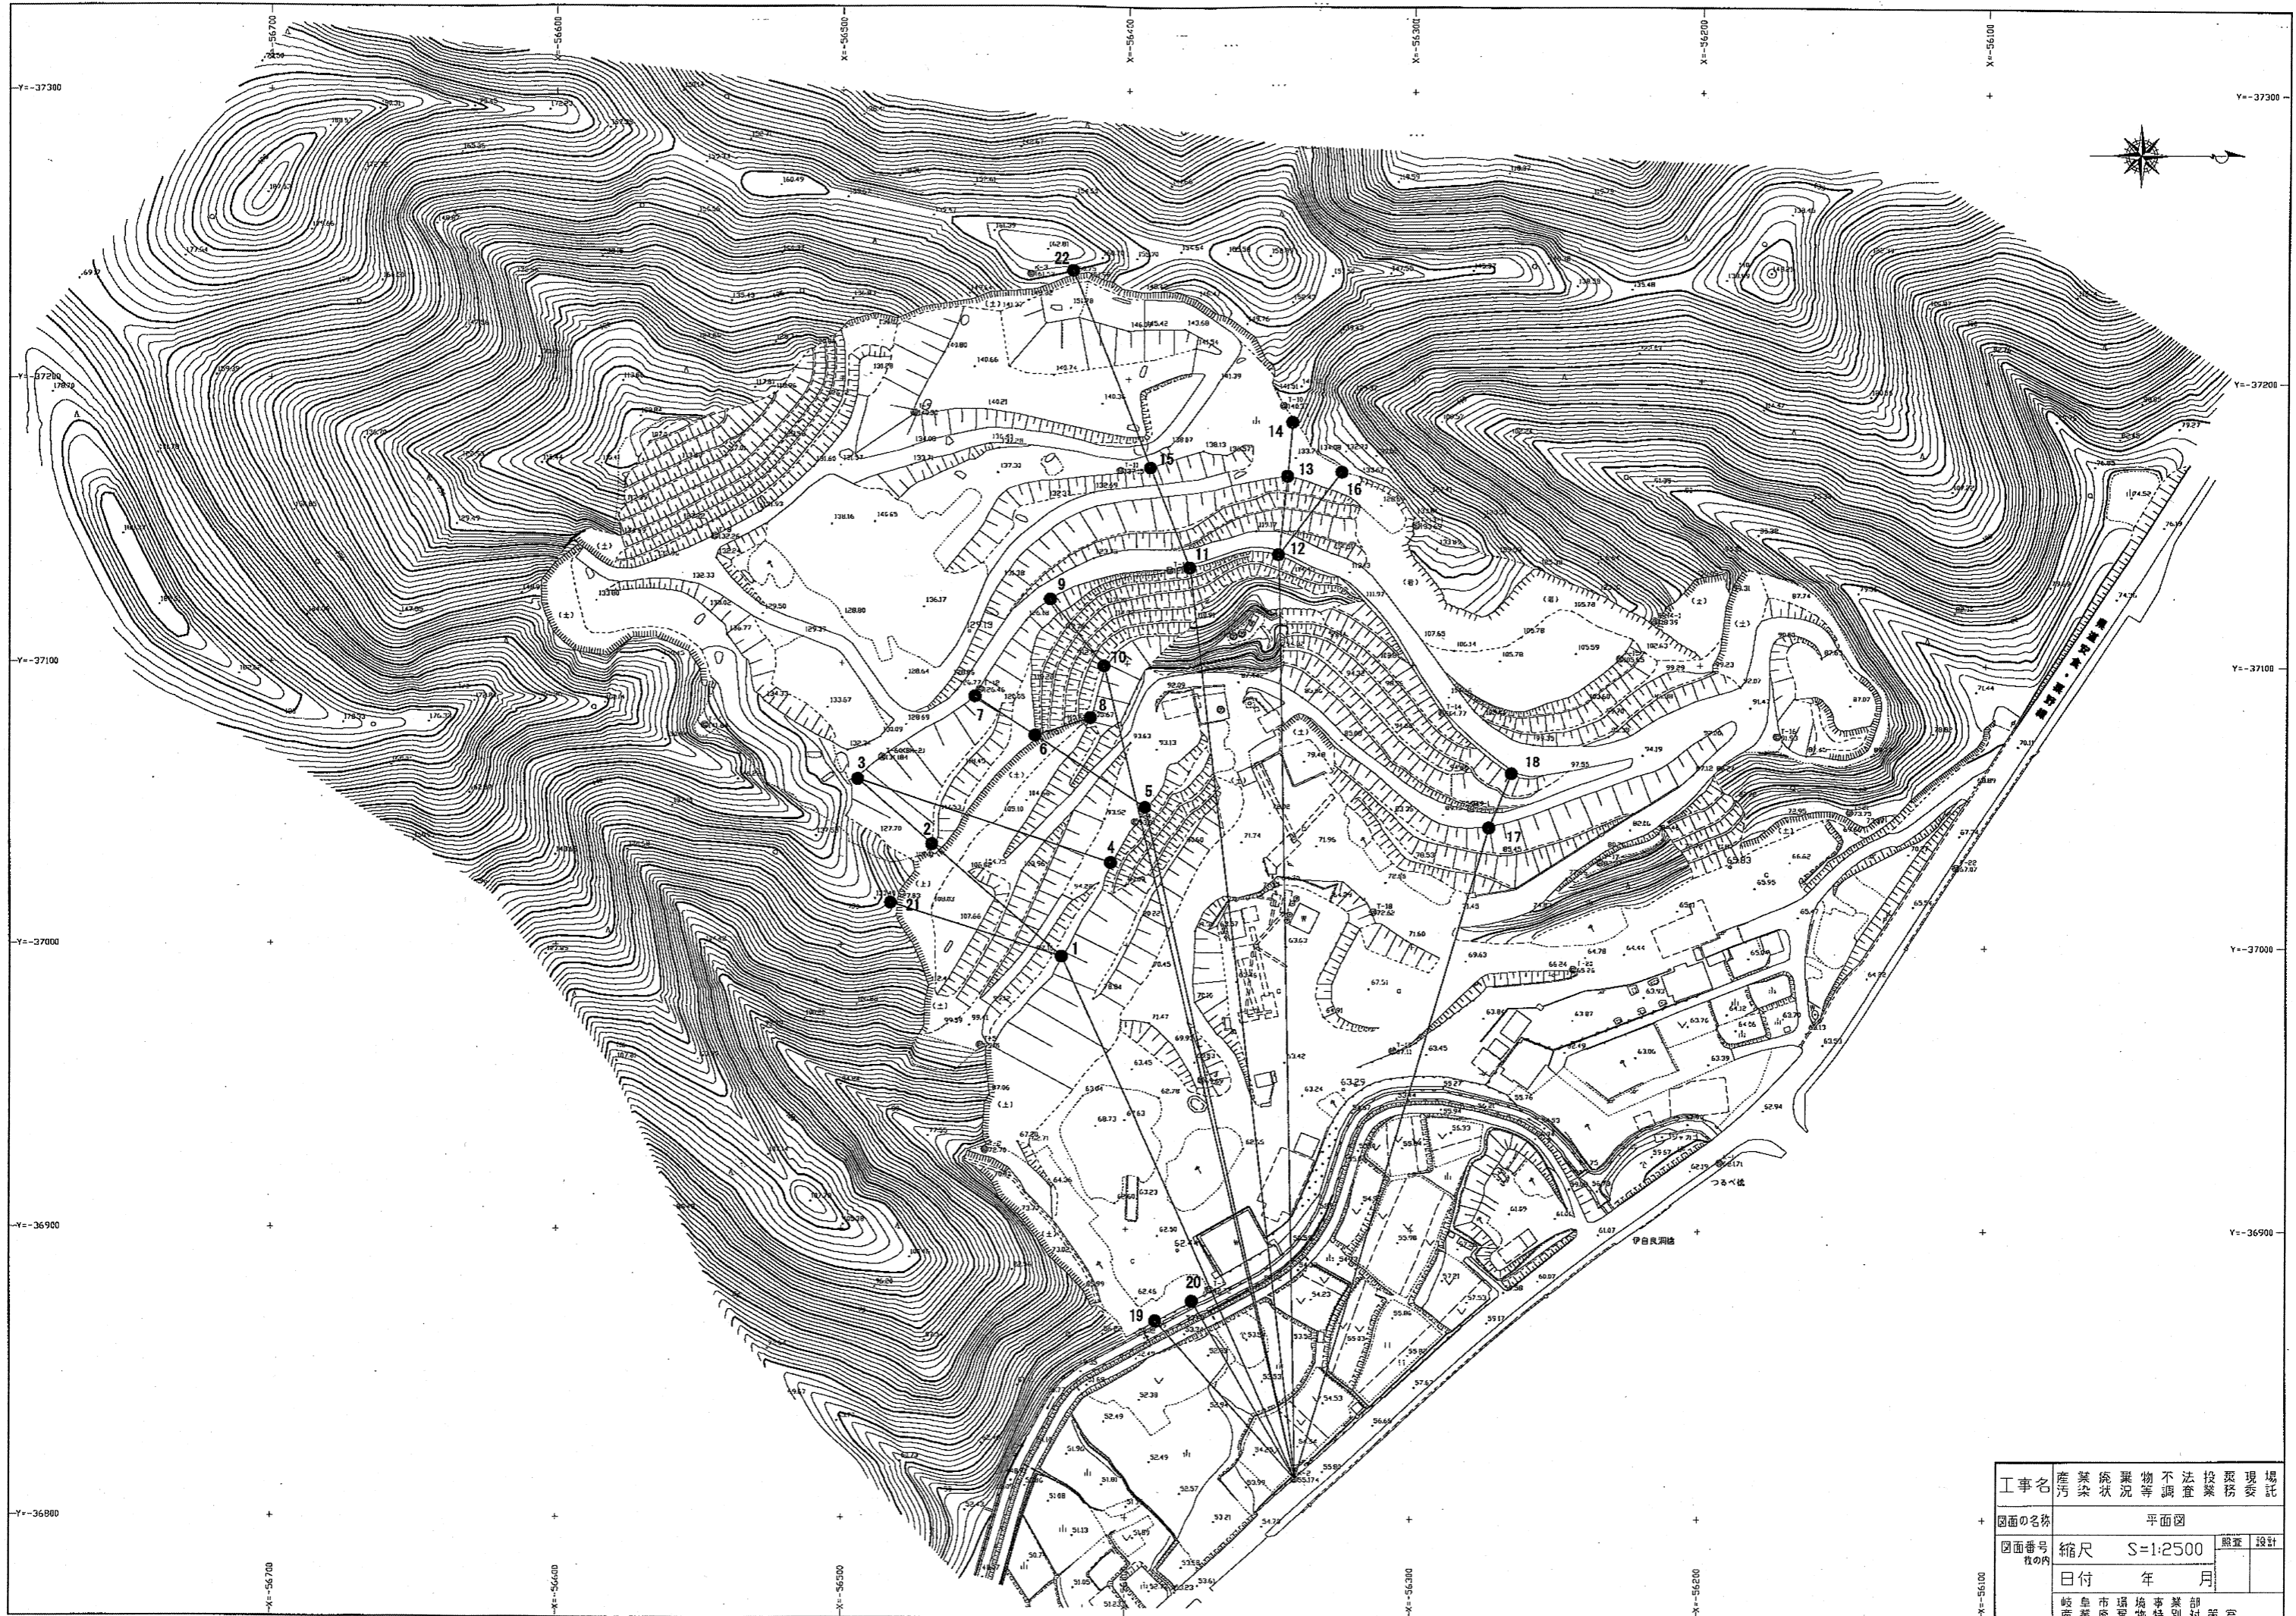

工事名	産廃汚染状況等調査業務委託		
図面の名称	平面図		
図面番号 枚の内	縮尺	S=1:2500	照査 設計
	日付	年 月	
岐阜市環境事業部 産業廃棄物特別対策室			

A-1	-56316.123	-36835.621	56.519
-----	------------	------------	--------

5月24日 (月)

点名	X座標	Y座標	標高
NO.1	-56422.790	-36996.146	93.739
NO.2	-56468.023	-37035.732	117.526
NO.3	-56494.344	-37058.946	133.445
NO.4	-56405.685	-37029.359	93.580
NO.5	-56393.681	-37049.084	93.908
NO.6	-56432.195	-37074.583	116.218
NO.7	-56453.065	-37088.353	127.244
NO.8	-56412.904	-37080.872	106.669
NO.9	-56426.985	-37122.752	125.831
NO.10	-56408.257	-37099.190	108.005
NO.11	-56378.208	-37133.873	123.549
NO.12	-56347.041	-37138.733	118.869
NO.13	-56344.048	-37166.365	132.137
NO.14	-56342.366	-37185.321	139.176
NO.15	-56392.213	-37169.050	137.944
NO.16	-56325.226	-37167.858	133.340
NO.17	-56273.327	-37042.182	91.469
NO.18	-56265.666	-37061.607	101.377
NO.19	-56389.493	-36868.171	62.369
NO.20	-56376.603	-36874.990	62.369
NO.21	-56482.674	-37014.939	130.125
NO.22	-56419.438	-37237.910	163.332

5月31日 (月)

点名	X座標	Y座標	標高
NO.1	-56422.782	-36996.150	93.751
NO.2	-56468.012	-37035.740	117.530
NO.3	-56494.338	-37058.951	133.445
NO.4	-56405.679	-37029.363	93.589
NO.5	-56393.672	-37049.088	93.911
NO.6	-56432.185	-37074.587	116.222
NO.7	-56453.058	-37088.358	127.240
NO.8	-56412.894	-37080.877	106.671
NO.9	-56426.975	-37122.755	125.836
NO.10	-56408.250	-37099.191	108.009
NO.11	-56378.196	-37133.876	123.549
NO.12	-56347.031	-37138.735	118.869
NO.13	-56344.042	-37166.367	132.132
NO.14	-56342.361	-37185.321	139.176
NO.15	-56392.203	-37169.053	137.940
NO.16	-56325.216	-37167.857	133.353
NO.17	-56273.320	-37042.183	91.473
NO.18	-56265.663	-37061.606	101.391
NO.19	-56389.490	-36868.172	62.373
NO.20	-56376.600	-36874.993	62.374
NO.21	-56482.668	-37014.944	130.132
NO.22	-56419.428	-37237.912	163.338

6月7日 (月)

点名	X座標	Y座標	標高
NO.1	-56422.786	-36996.147	93.751
NO.2	-56468.022	-37035.733	117.536
NO.3	-56494.345	-37058.949	133.441
NO.4	-56405.683	-37029.361	93.589
NO.5	-56393.677	-37049.086	93.911
NO.6	-56432.190	-37074.585	116.218
NO.7	-56453.062	-37088.357	127.240
NO.8	-56412.900	-37080.874	106.675
NO.9	-56426.982	-37122.752	125.836
NO.10	-56408.258	-37099.189	108.010
NO.11	-56378.203	-37133.874	123.557
NO.12	-56347.043	-37138.734	118.873
NO.13	-56344.055	-37166.367	132.132
NO.14	-56342.371	-37185.319	139.185
NO.15	-56392.220	-37169.051	137.932
NO.16	-56325.231	-37167.859	133.349
NO.17	-56273.329	-37042.186	91.470
NO.18	-56265.670	-37061.609	101.385
NO.19	-56389.492	-36868.168	62.376
NO.20	-56376.601	-36874.989	62.376
NO.21	-56482.674	-37014.939	130.135
NO.22	-56419.431	-37237.913	163.338

6月14日 (月)

点名	X座標	Y座標	標高
NO.1	-56422.783	-36996.151	93.747
NO.2	-56468.02	-37035.738	117.527
NO.3	-56494.342	-37058.954	133.431
NO.4	-56405.681	-37029.363	93.586
NO.5	-56393.677	-37049.086	93.902
NO.6	-56432.189	-37074.585	116.211
NO.7	-56453.061	-37088.361	127.223
NO.8	-56412.899	-37080.876	106.665
NO.9	-56426.979	-37122.754	125.828
NO.10	-56408.252	-37099.191	108.003
NO.11	-56378.204	-37133.876	123.545
NO.12	-56347.041	-37138.735	118.869
NO.13	-56344.053	-37166.369	132.124
NO.14	-56342.371	-37185.322	139.177
NO.15	-56392.217	-37169.052	137.915
NO.16	-56325.226	-37167.859	133.354
NO.17	-56273.329	-37042.187	91.473
NO.18	-56265.666	-37061.608	101.388
NO.19	-56389.49	-36868.169	62.374
NO.20	-56376.601	-36874.989	62.373
NO.21	-56482.676	-37014.942	130.129
NO.22	-56419.433	-37237.916	163.333

6月21日 (月)

点名	X座標	Y座標	標高
NO.1	-56422.785	-36996.147	93.756
NO.2	-56468.021	-37035.736	117.531
NO.3	-56494.343	-37058.953	133.424
NO.4	-56405.686	-37029.361	93.589
NO.5	-56393.678	-37049.083	93.905
NO.6	-56432.185	-37074.585	116.208
NO.7	-56453.062	-37088.357	127.230
NO.8	-56412.900	-37080.872	106.671
NO.9	-56426.981	-37122.750	125.827
NO.10	-56408.250	-37099.190	108.002
NO.11	-56378.204	-37133.870	123.551
NO.12	-56347.041	-37138.731	118.876
NO.13	-56344.054	-37166.364	132.131
NO.14	-56342.369	-37185.318	139.181
NO.15	-56392.219	-37169.046	137.922
NO.16	-56325.232	-37167.857	133.348
NO.17	-56273.330	-37042.184	91.472
NO.18	-56265.675	-37061.606	101.394
NO.19	-56389.492	-36868.168	62.375
NO.20	-56376.603	-36874.989	62.375
NO.21	-56482.674	-37014.939	130.141
NO.22	-56419.434	-37237.910	163.338